

2022-18 STENTO

CRAFTSMAN ENGINEERING CONTACT:
BRUCE CHEZEM
PHONE: (916) 999-9999
admin@craftsmanengineering.com

ARCHITECT:
HAMMOND & SCAT
1234 MAIN STREET
PENGUIN PARK, IL 42866
OFFICE (999) 999-9999
EMAIL: NAME@ARCHITECT.COM

CONTRACTOR:
TARCA CONSTRUCTION
44 RIDGE HILL FARM RD
WELLESLEY, MA 02482
OFFICE:
EMAIL

JOB SITE CONTACT:
R. STENTO
44 RIDGE HILL FARM ROAD
WELLESLEY, MA 02482

CELL
FAX:

SHOP DRAWINGS PROVIDED BY CRAFTSMAN ENGINEERING REPRESENT THE CONSTRUCTION INTENTIONS OF CWES. THESE DRAWINGS DO NOT RELIEVE THE CONTRACTOR OF RESPONSIBILITY FOR ERRORS OR OMISSIONS IN THE SUBMITTAL. THIS CHECK IS ONLY FOR REVIEW OF THE CONFORMANCE WITH THE DESIGN CONCEPT AND SPECIFICATIONS OF THE PROJECT.



CRAFTSMAN WOODWORKS
ENGINEERING SERVICES

FAIR OAKS, CA 95628

DRAWN BY:
B. Chezem

2022-18 STENTO	44 RIDGE HILL FARM ROAD, WELLESLEY	TARCA CONSTRUCTION	07/18/25
Cover Sheet			
SHEET 1 OF 22			

DRAWING SCHEDULE	SHEET #		
101 Kitchen	3		
108 Her Dressing Rm	4		
109 His Dressing Rm	5		
100 Family Room	6		
	7	SUGGESTED SHEET SEQUENCE	
	8		
	9	COVER PAGE	
	10	DRAWING TABLE OF CONTENTS	
	11	SPECIFICATION SHEET	
	12	"BOILER PLATE" (DEFAULT)	
	13	FLOOR PLAN (BOILER PLATE)	
	14	ELEVATION (BOILER PLATE)	
	15	SECTIONS (BOILER PLATE)	
	16	DETAILS (2X1GRID)	
	17	APPLIANCE SCHEDULE	
	18	DOOR & DRAWER SCHEDULE	
	19	COUNTER TOP PROFILE	
	20	TYPICAL CONSTRUCTION	
	21	TYPICAL ATTACHMENT	
	22	HARDWARE TEAR SHEETS	
	23	PULL AND KNOB LOCATIONS	
	24		
	25		
	26		
	27		
	28		
	29		
	30		
	31		
	32		
	33		
	34		
	35		




CRAFTSMAN WOODWORKS
ENGINEERING SERVICES

FAIR OAKS, CA 95628

DRAWN BY:
B. Chezem

2022-18 STENTO	44 RIDGE HILL FARM ROAD, WELLESLEY	TARCA CONSTRUCTION	07/18/25
----------------	------------------------------------	--------------------	----------

TOC

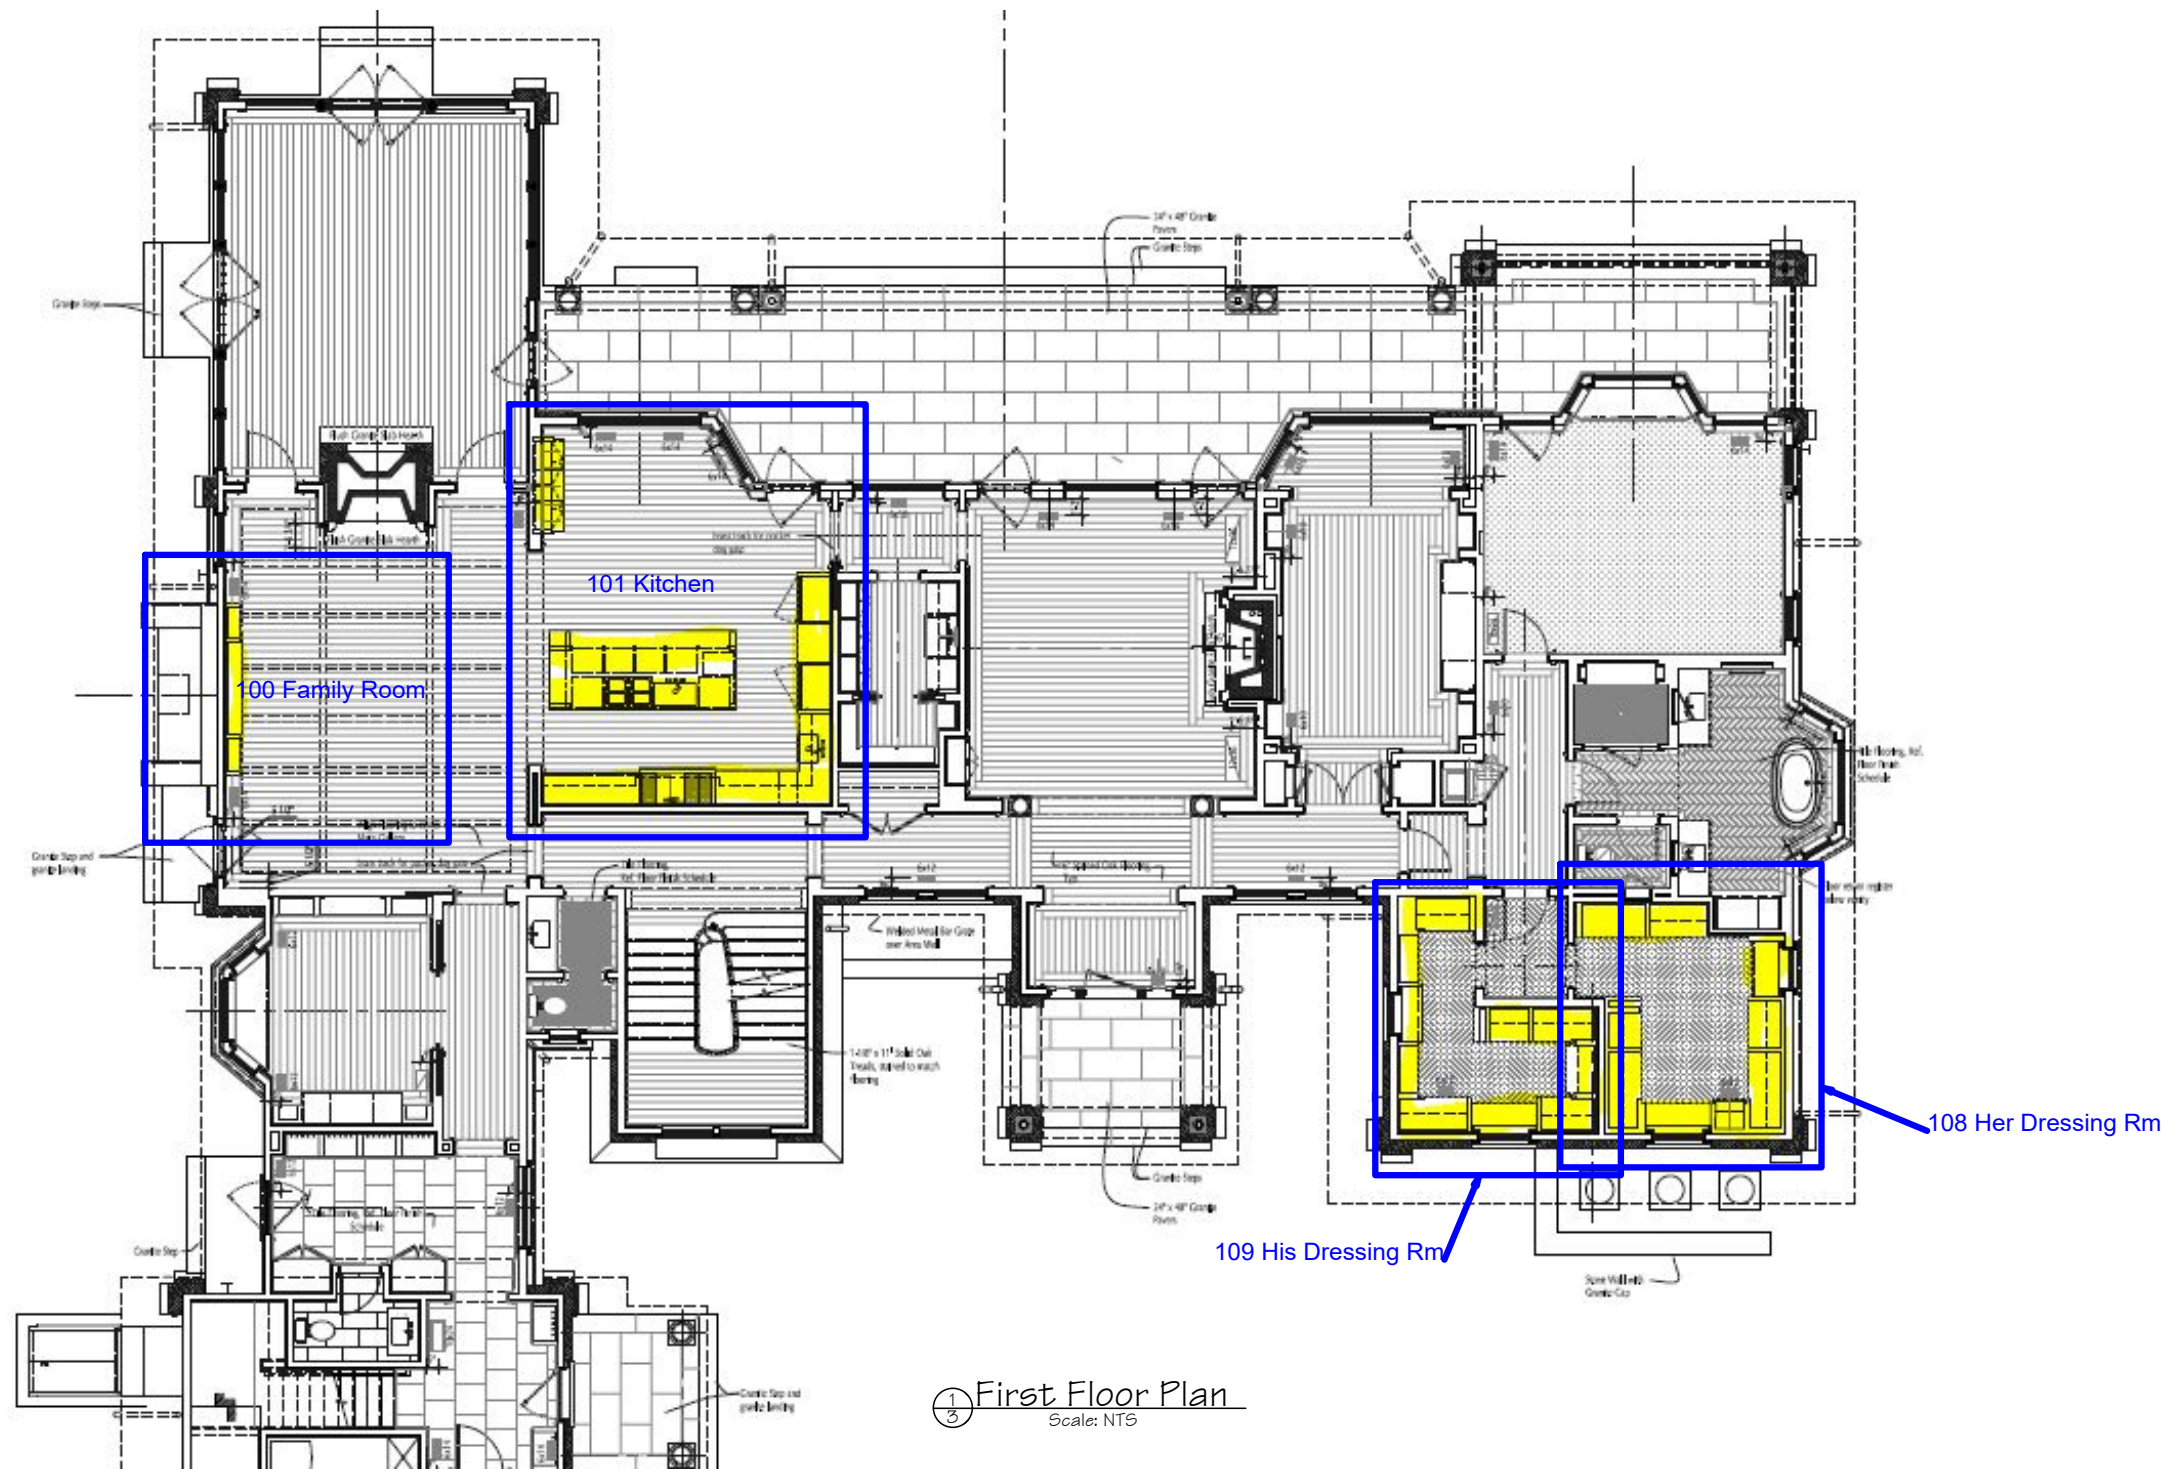

CRAFTSMAN WOODWORKS
ENGINEERING SERVICES

FAIR OAKS, CA 95628

DRAWN BY:
B. Chezem



Family Room Bookcase




CRAFTSMAN WOODWORKS
ENGINEERING SERVICES

FAIR OAKS, CA 95628


DRAWN BY:
B. Chezem

2022-18 STENTO	44 RIDGE HILL FARM ROAD, WELLESLEY	TARCA CONSTRUCTION	07/18/25
----------------	------------------------------------	--------------------	----------

Family Render

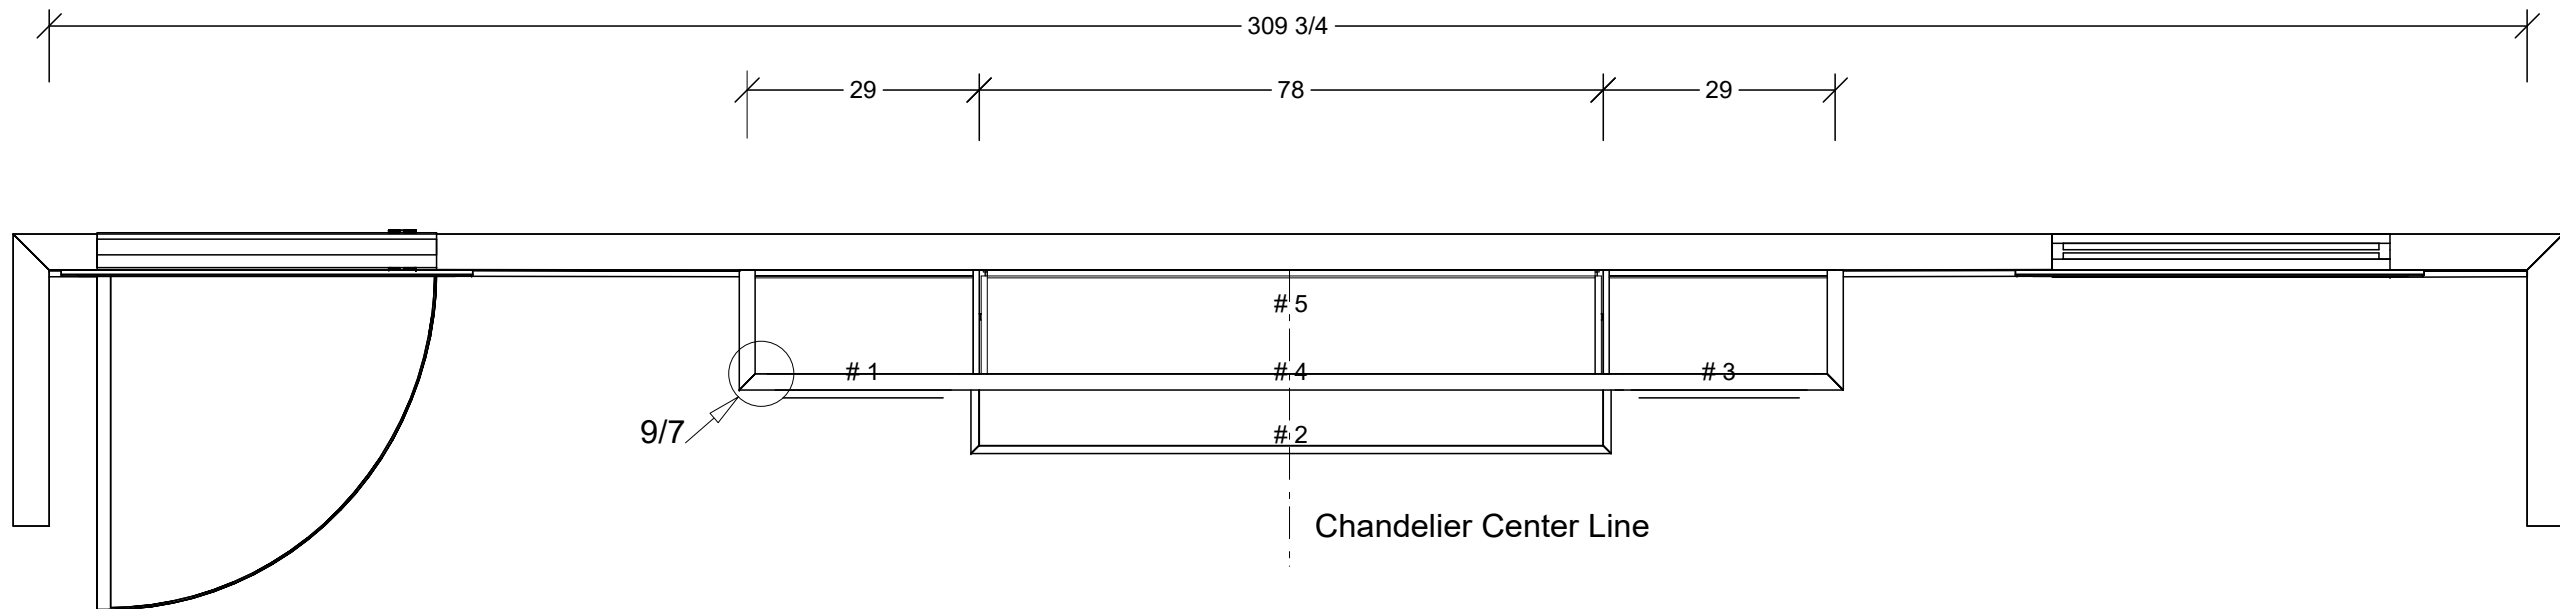

100 Family Room
Scale: 1/2" = 1'

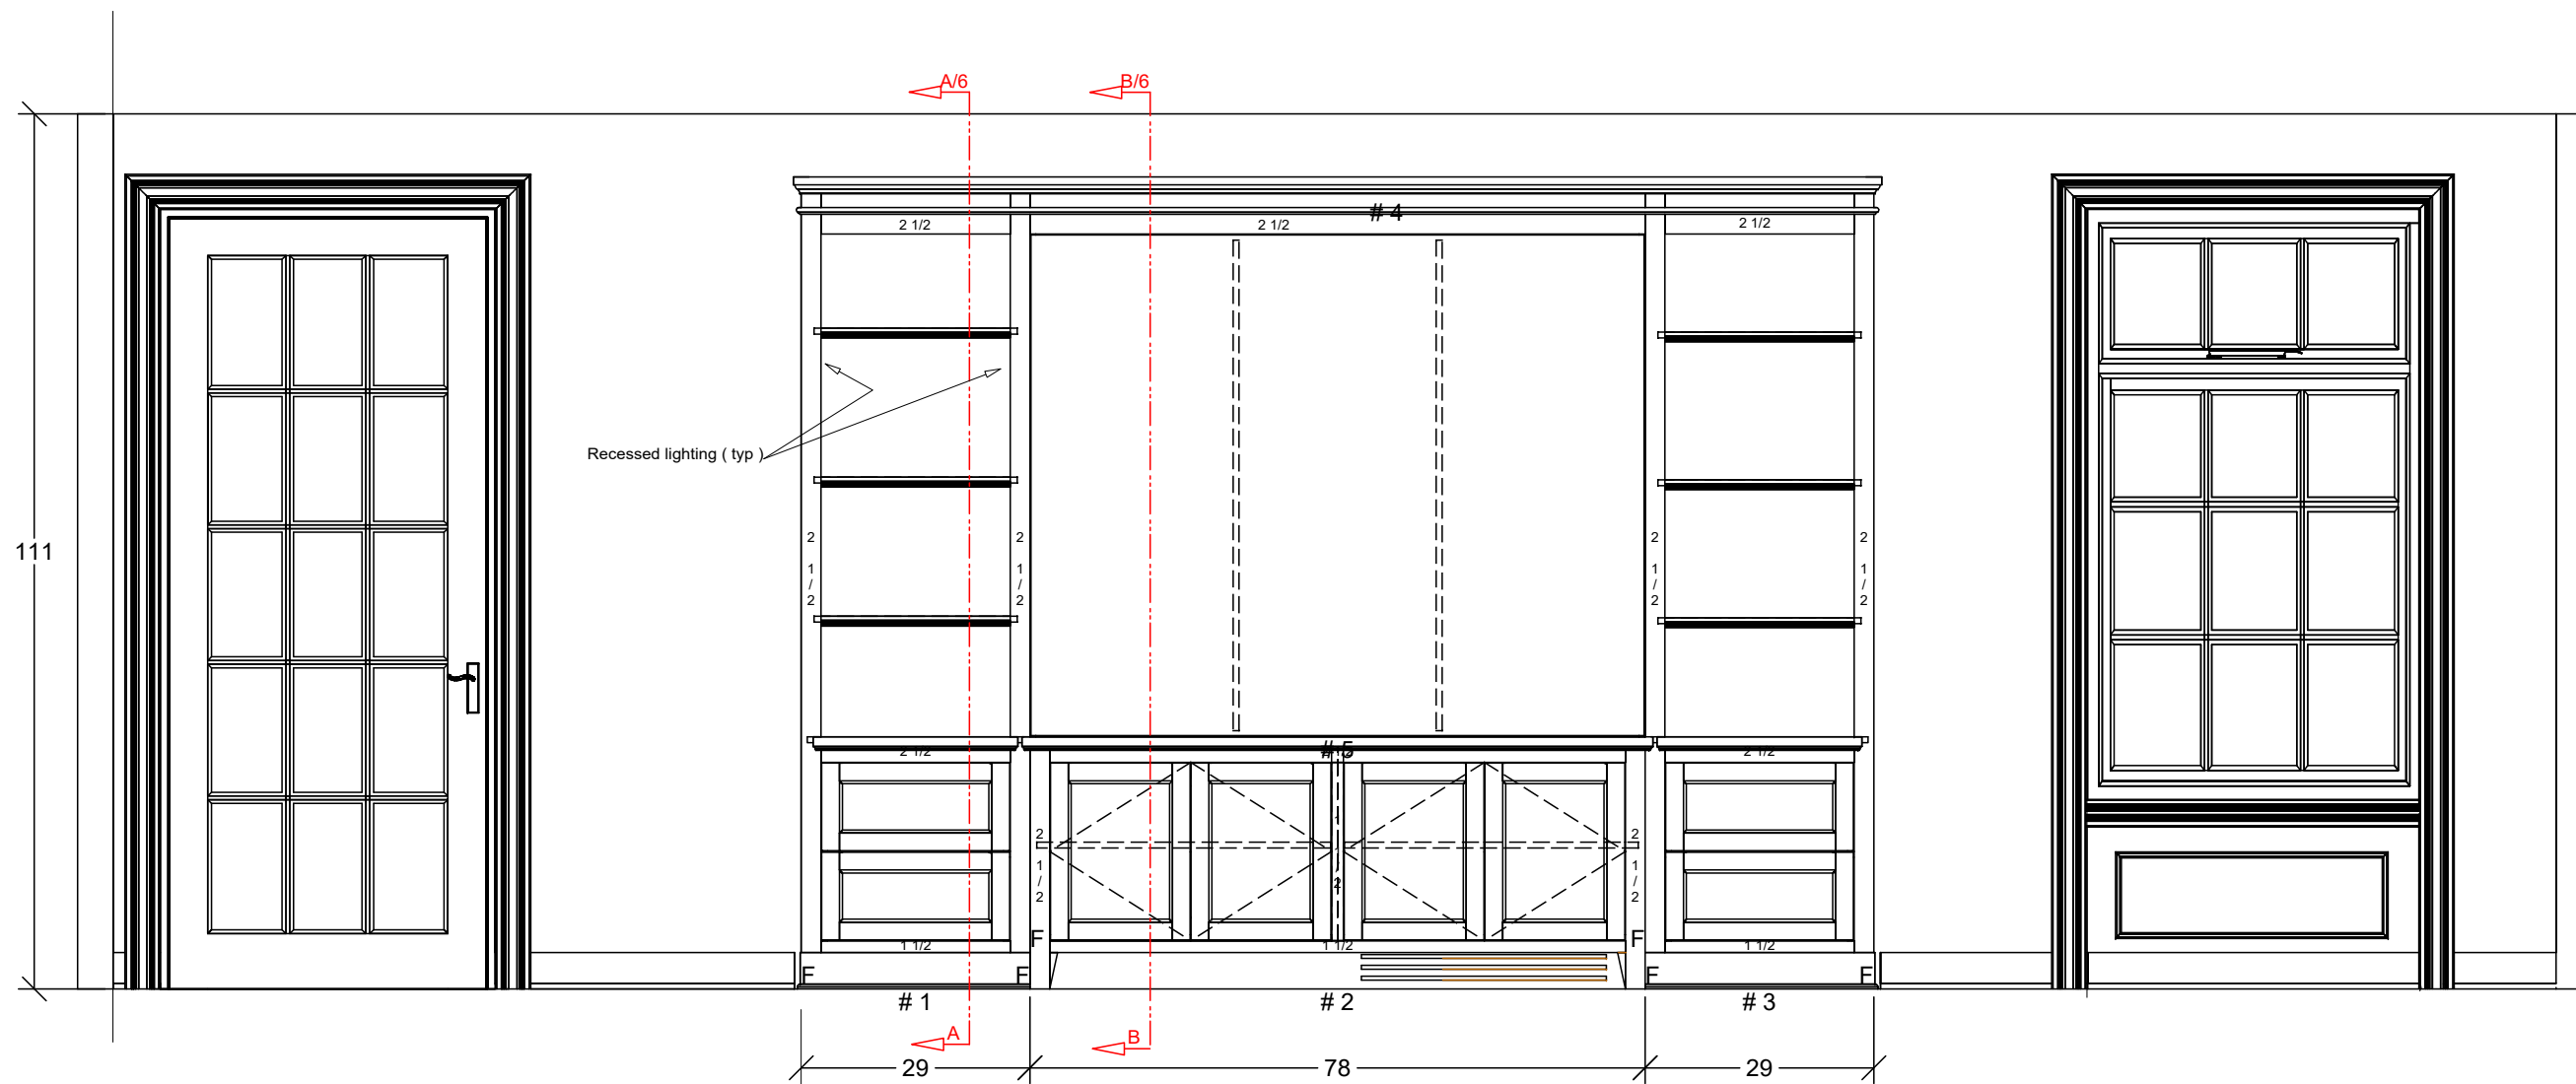

2 Elevation
Scale: 1/2" = 1'



CRAFTSMAN WOODWORKS
ENGINEERING SERVICES

FAIR OAKS, CA 95628

DRAWN BY:
B. Chezem

2022-18 STENTO


44 RIDGE HILL FARM ROAD, WELLESLEY

TARCA CONSTRUCTION


07/18/25

Family Room Plan Elev

SHEET 5 of 22

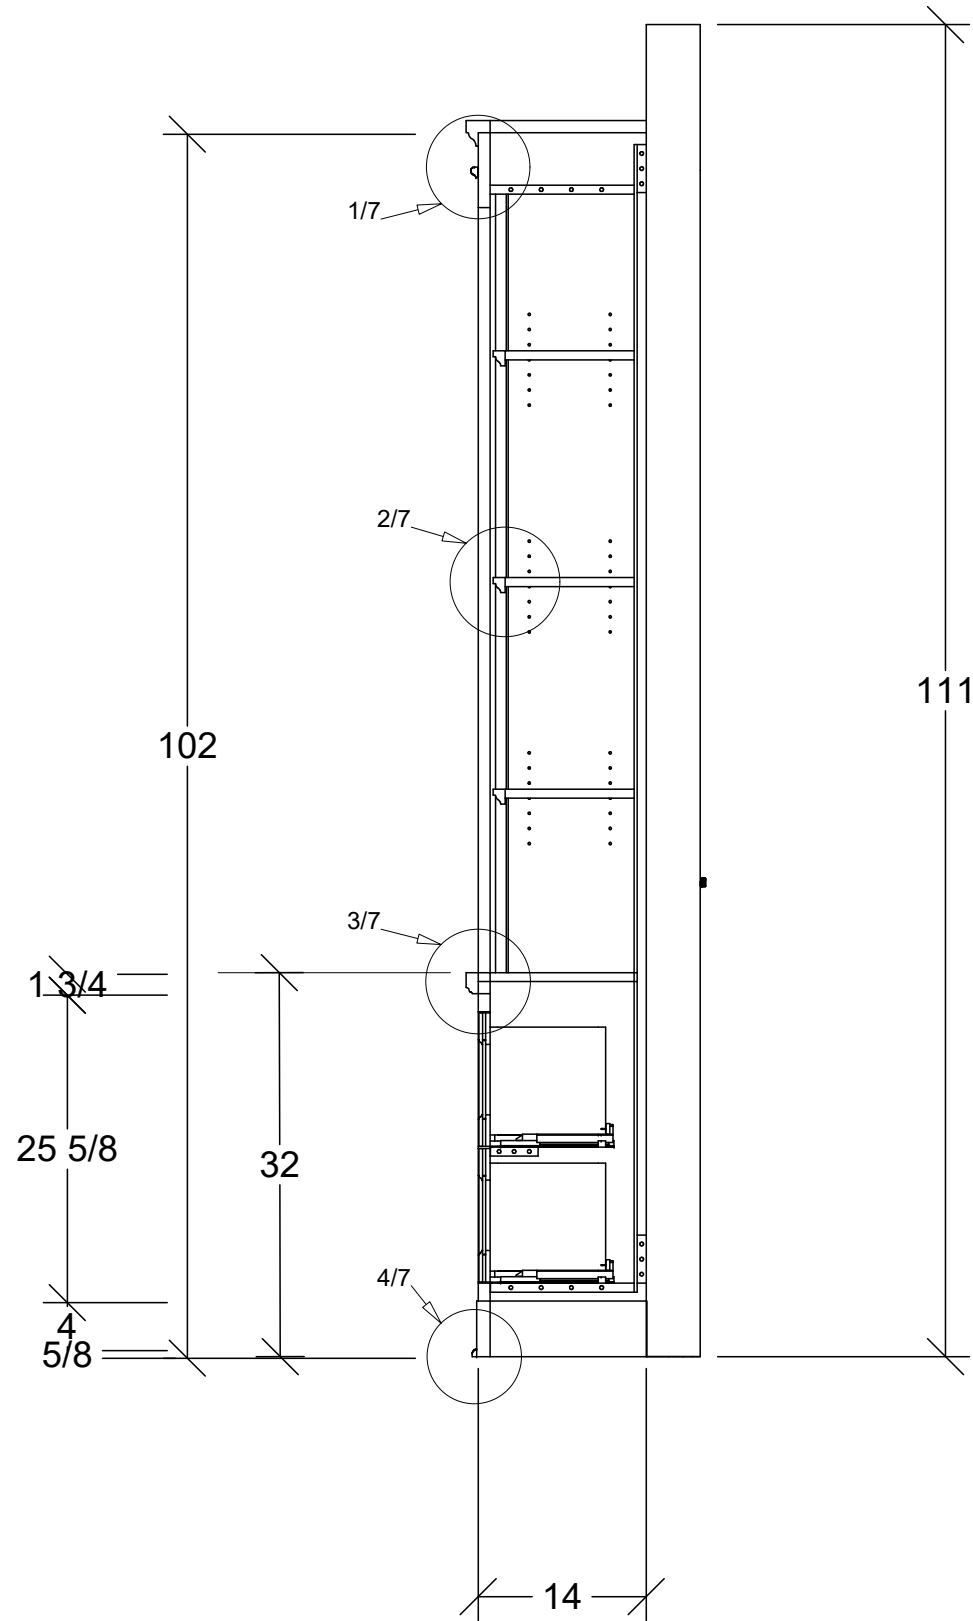

Section A
Scale: 3/4" = 1'

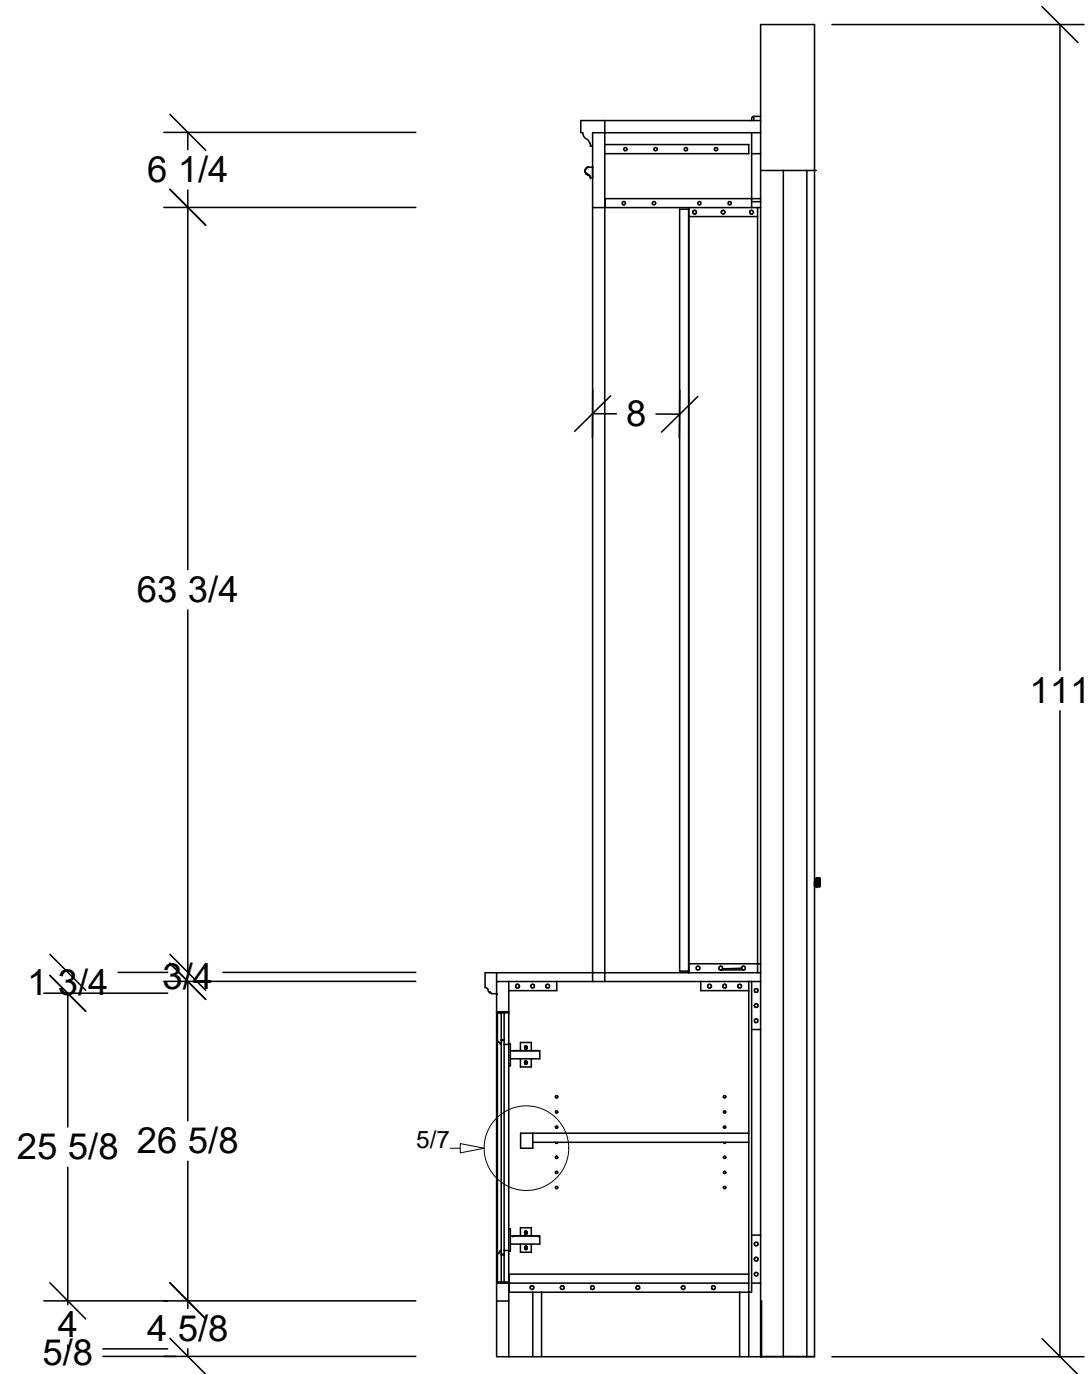

Section B
Scale: 3/4" = 1'



CRAFTSMAN WOODWORKS
ENGINEERING SERVICES

FAIR OAKS, CA 95628

DRAWN BY:
B. Chezem

2022-18 STENTO

44 RIDGE HILL FARM ROAD, WELLESLEY

TARCA CONSTRUCTION

07/18/25

Family Room Sections

SHEET 6 of 22



CRAFTSMAN WOODWORKS
ENGINEERING SERVICES


FAIR OAKS, CA 95628

DRAWN BY:
B. Chezem


2022-18 STENTO	44 RIDGE HILL FARM ROAD, WELLESLEY	TARCA CONSTRUCTION	07/18/25
----------------	------------------------------------	--------------------	----------

Details 1


SHEET 7 of 22

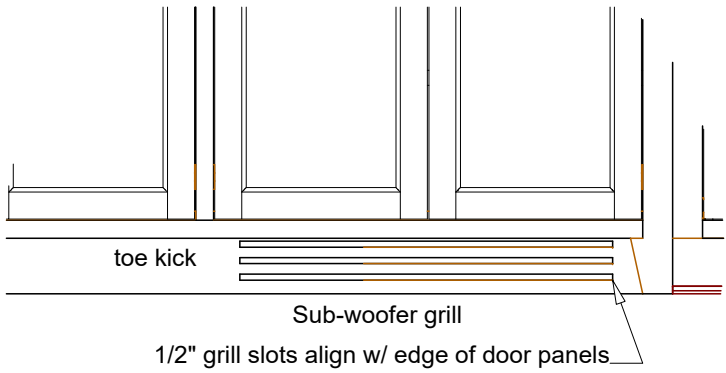


7

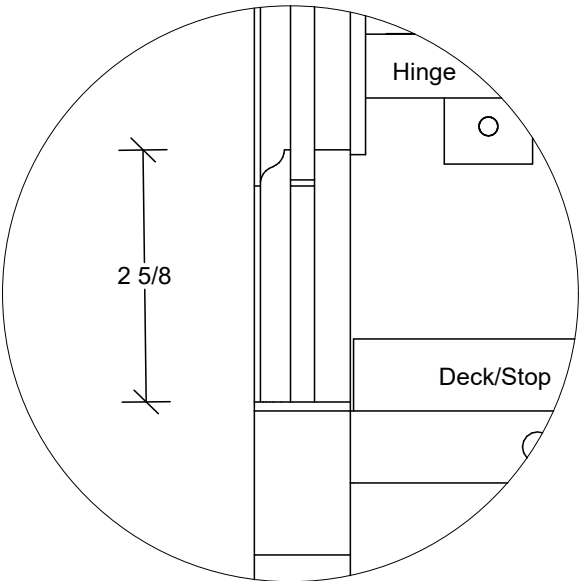


8

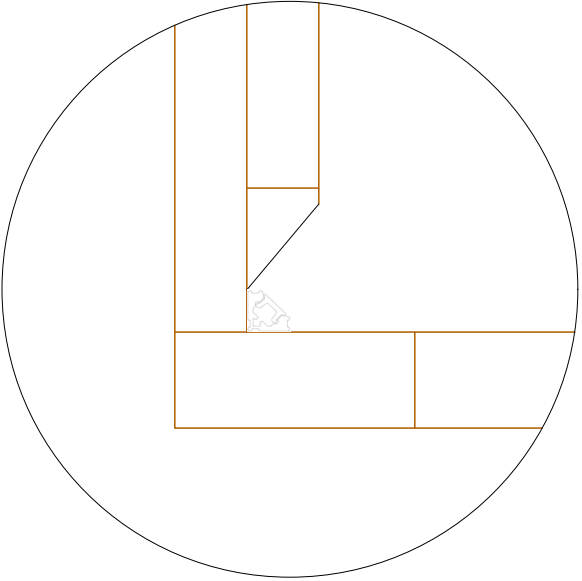


9

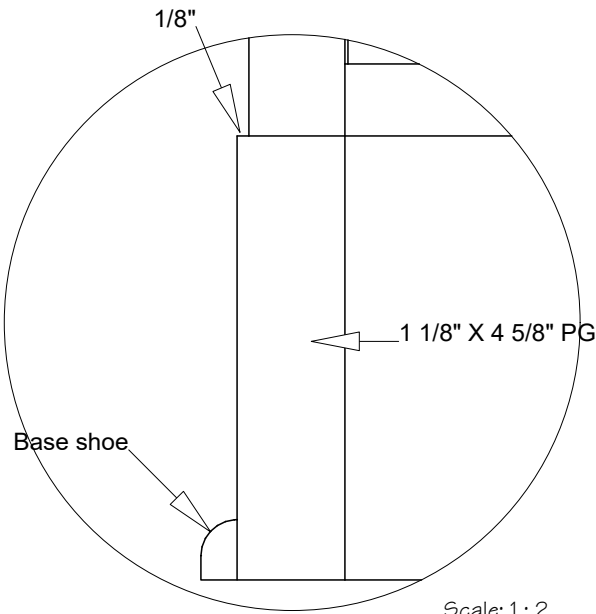


4

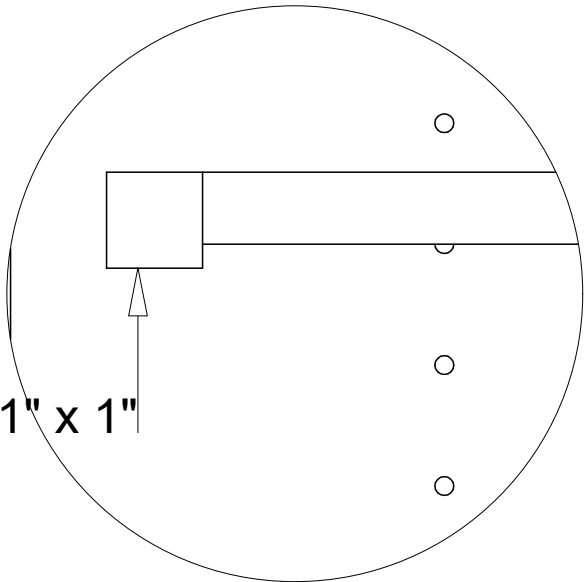


5

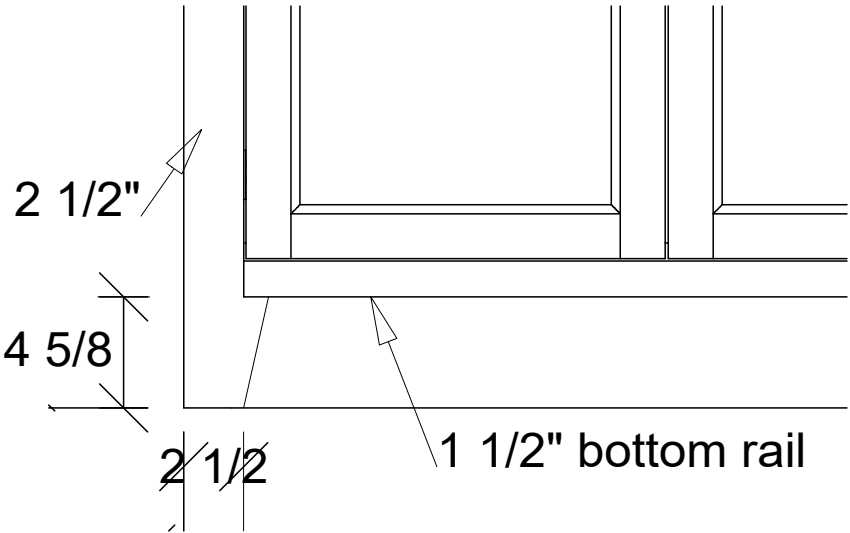


6

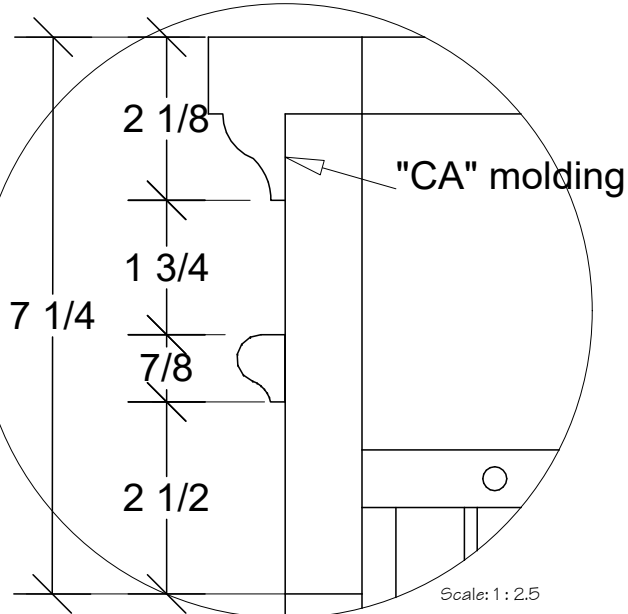

1

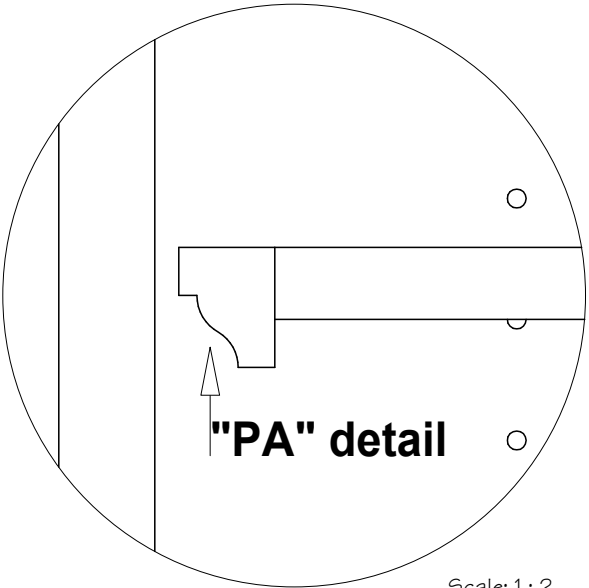

2

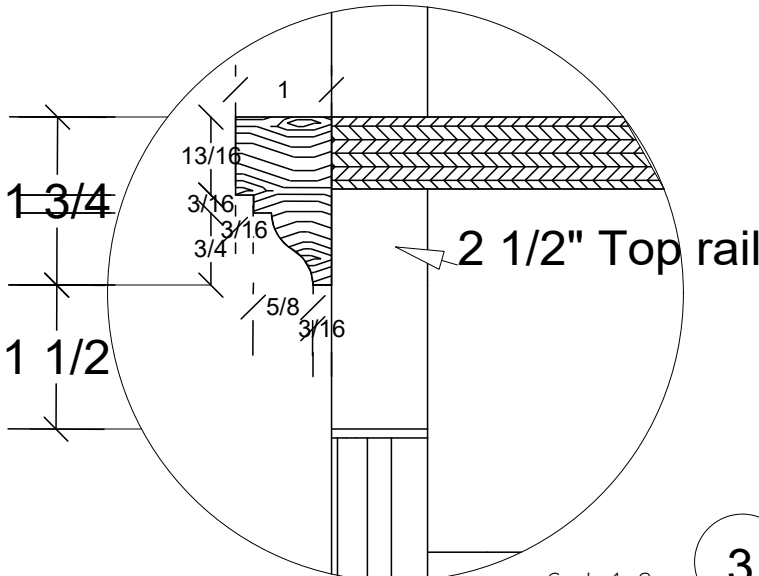

3

PA detail

QTRAN Niche

1" Door xSection

Shelf nosing

Furniture leg

"PA" detail

"CA" molding

2 1/2" Top rail

Deck/Stop

Hinge

toe kick

Sub-woofer grill

1/2" grill slots align w/ edge of door panels

Scale: 1 : 2

Scale: 1 : 2

Scale: 1 : 2

Scale: 1 : 2

Scale: 1 1/2 " = 1'

Scale: 1 : 2

Scale: 1 : 2.5

Scale: 1 : 2



CRAFTSMAN WOODWORKS
ENGINEERING SERVICES

FAIR OAKS, CA 95628

DRAWN BY:
B. Chezem

2022-18 STENTO


44 RIDGE HILL FARM ROAD, WELLESLEY

TARCA CONSTRUCTION

07/18/25

Kitchen Floor Plan

SHEET 8 of 22

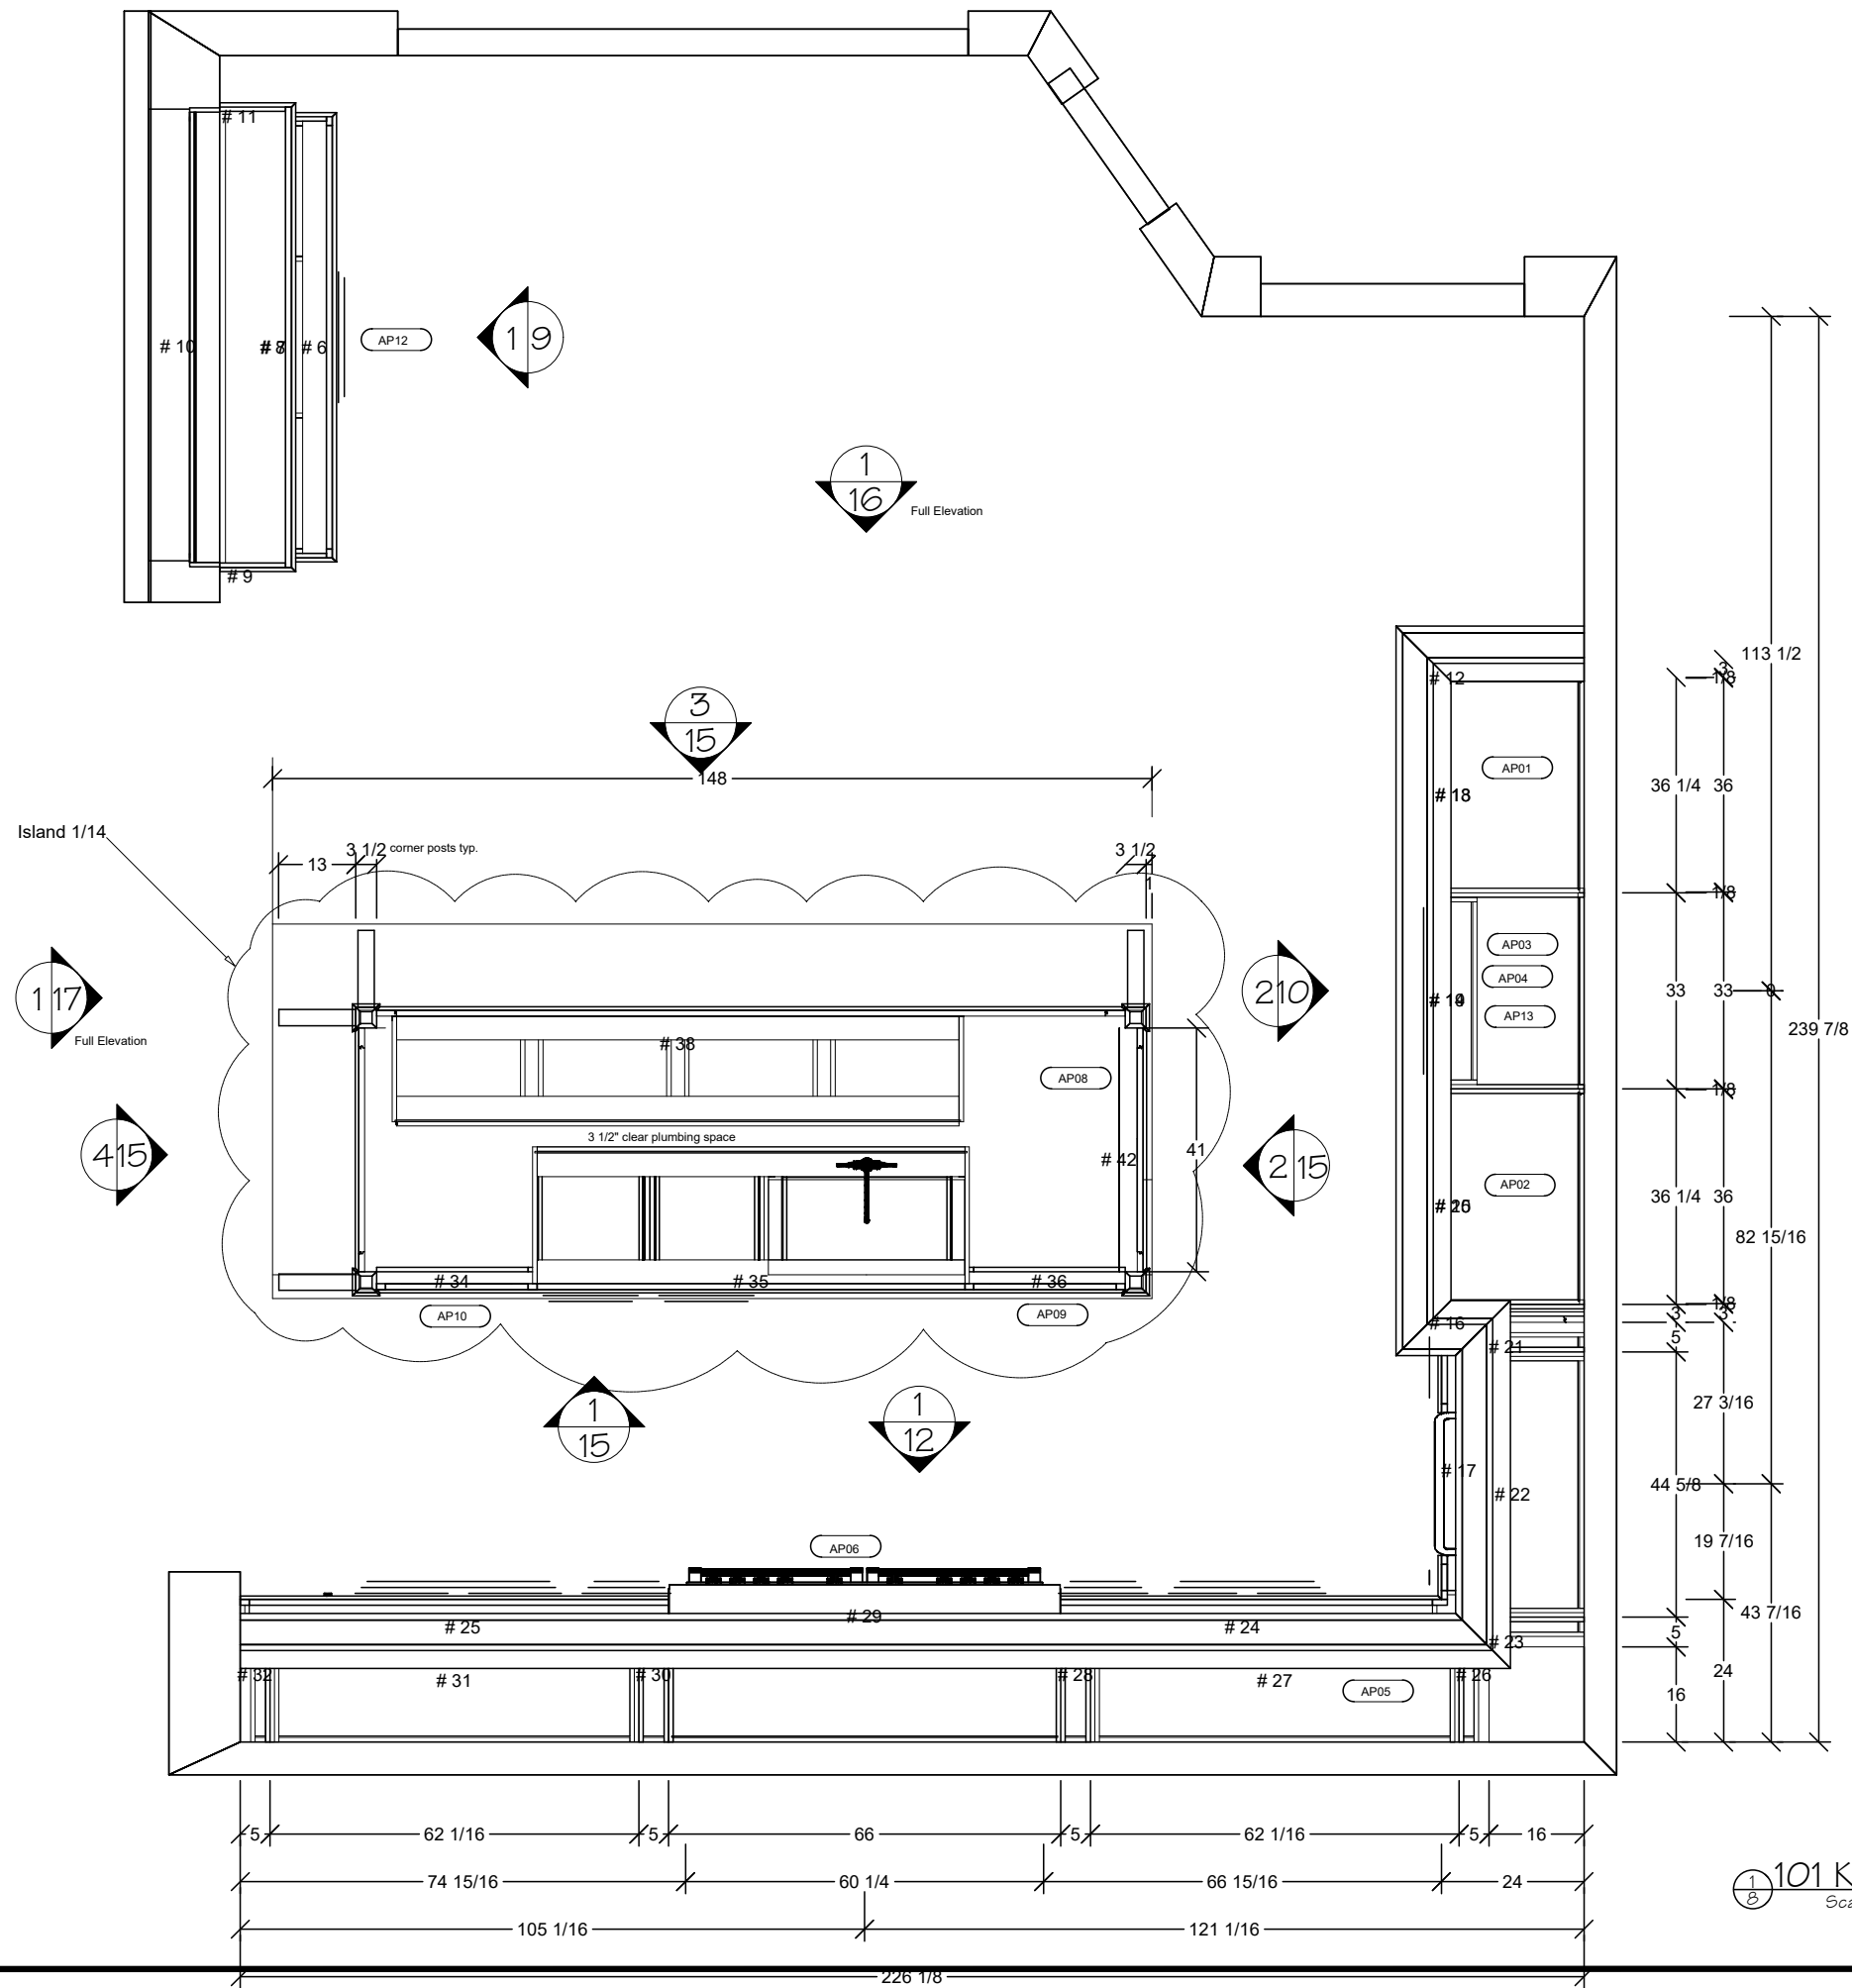

101 Kitchen
Scale: 3/8" = 1'



CRAFTSMAN WOODWORKS
ENGINEERING SERVICES

FAIR OAKS, CA 95628

DRAWN BY:
B. Chezem

2022-18 STENTO


44 RIDGE HILL FARM ROAD, WELLESLEY

TARCA CONSTRUCTION


07/18/25

Kitchen Elevation 1

SHEET 9 of 22

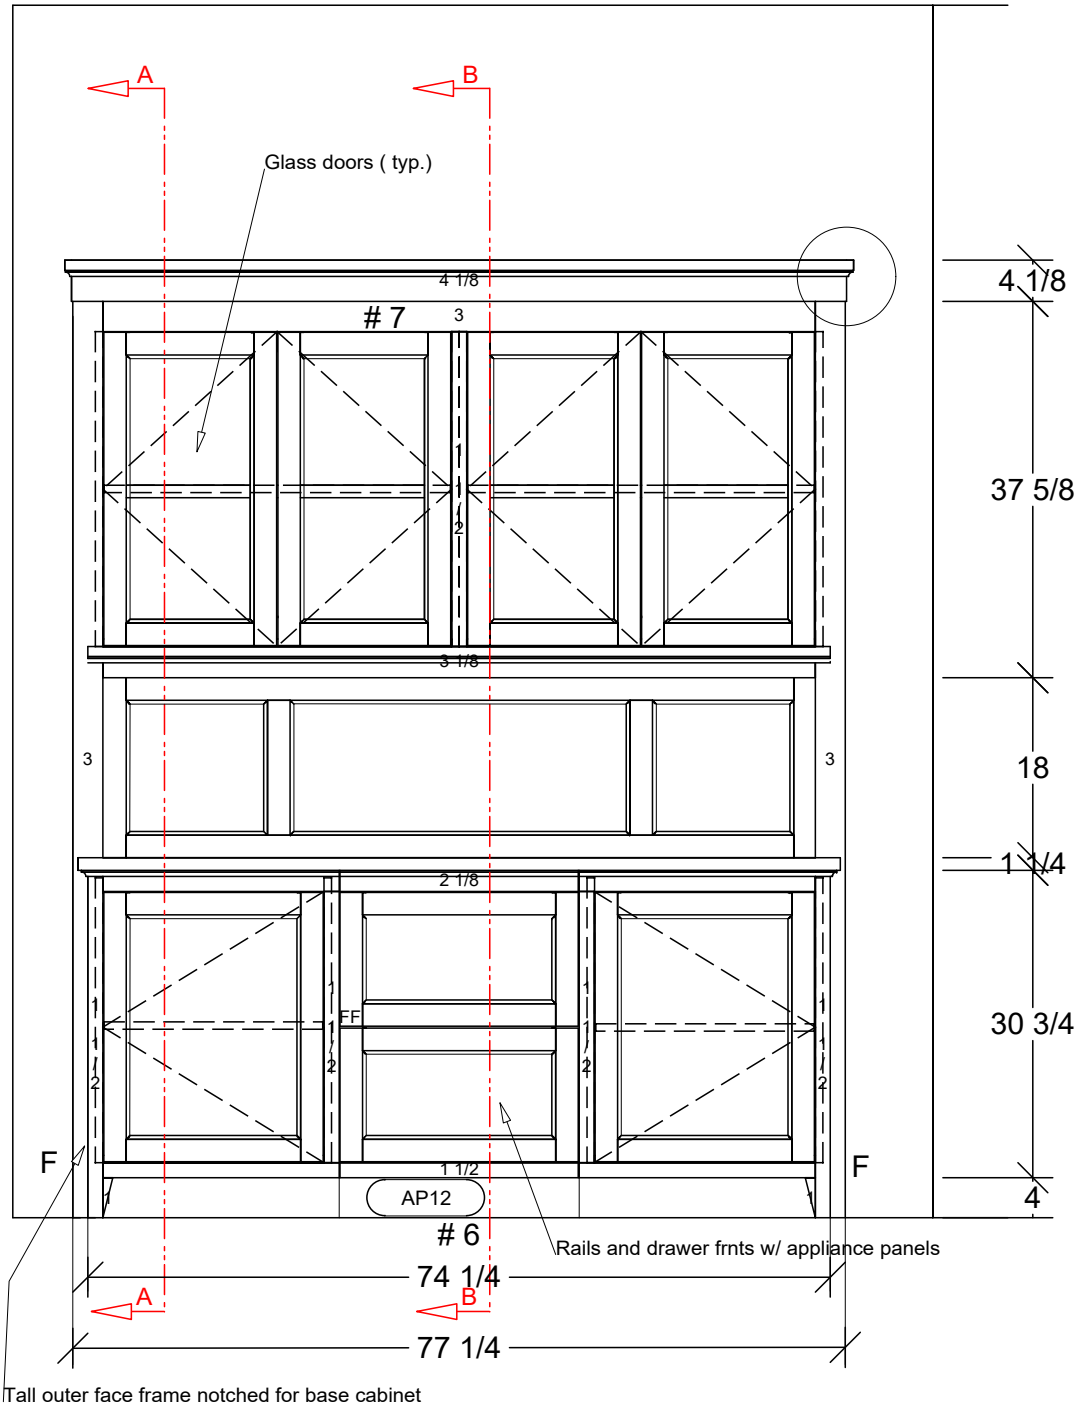


1
9 Elevation
Scale: 5/8" = 1'

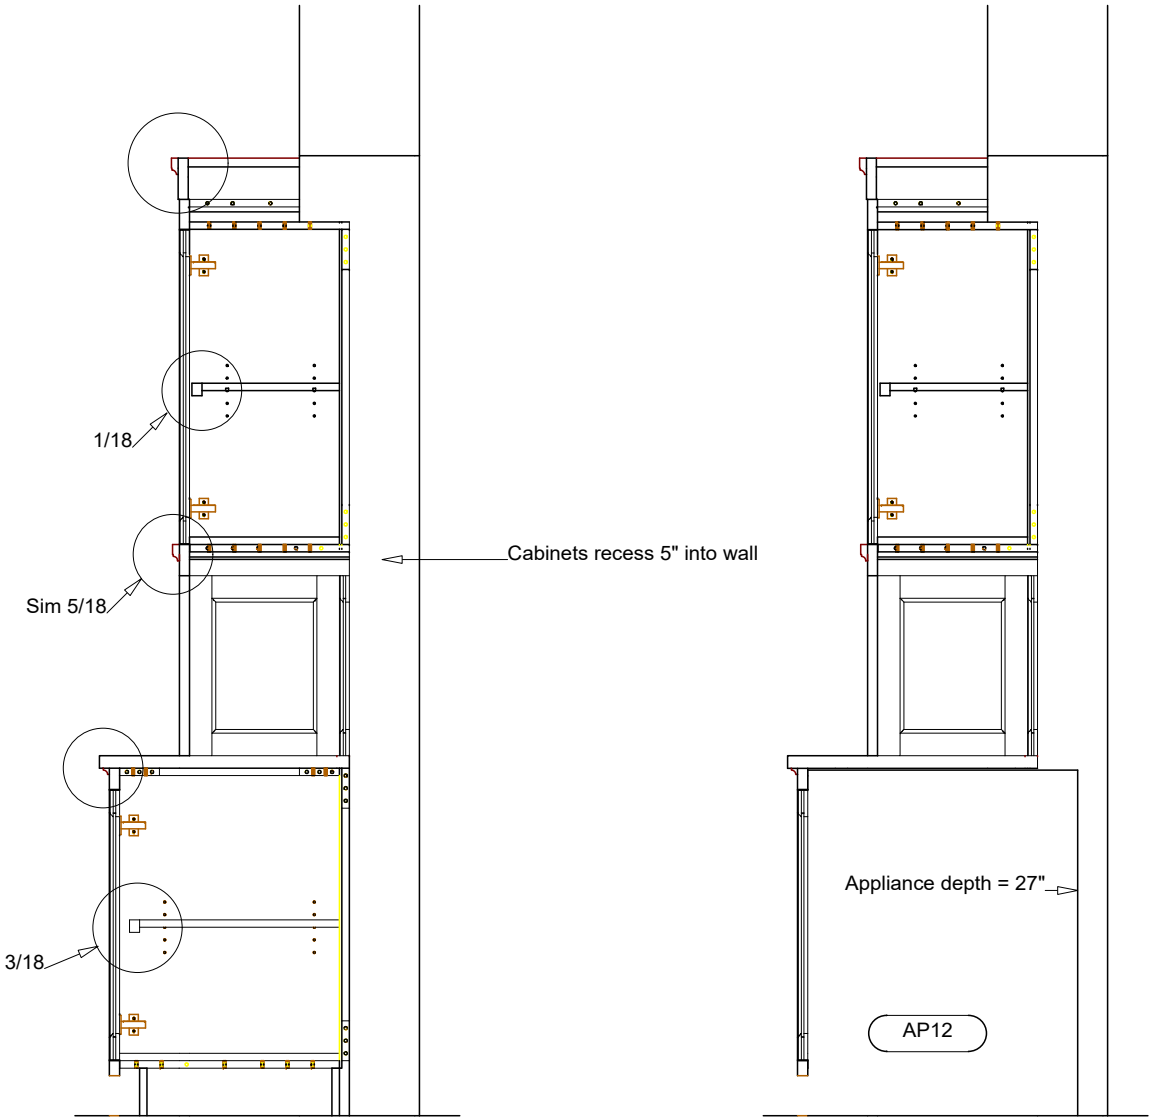

A
9 Section
Scale: 5/8" = 1'

B
9 Section
Scale: 5/8" = 1'

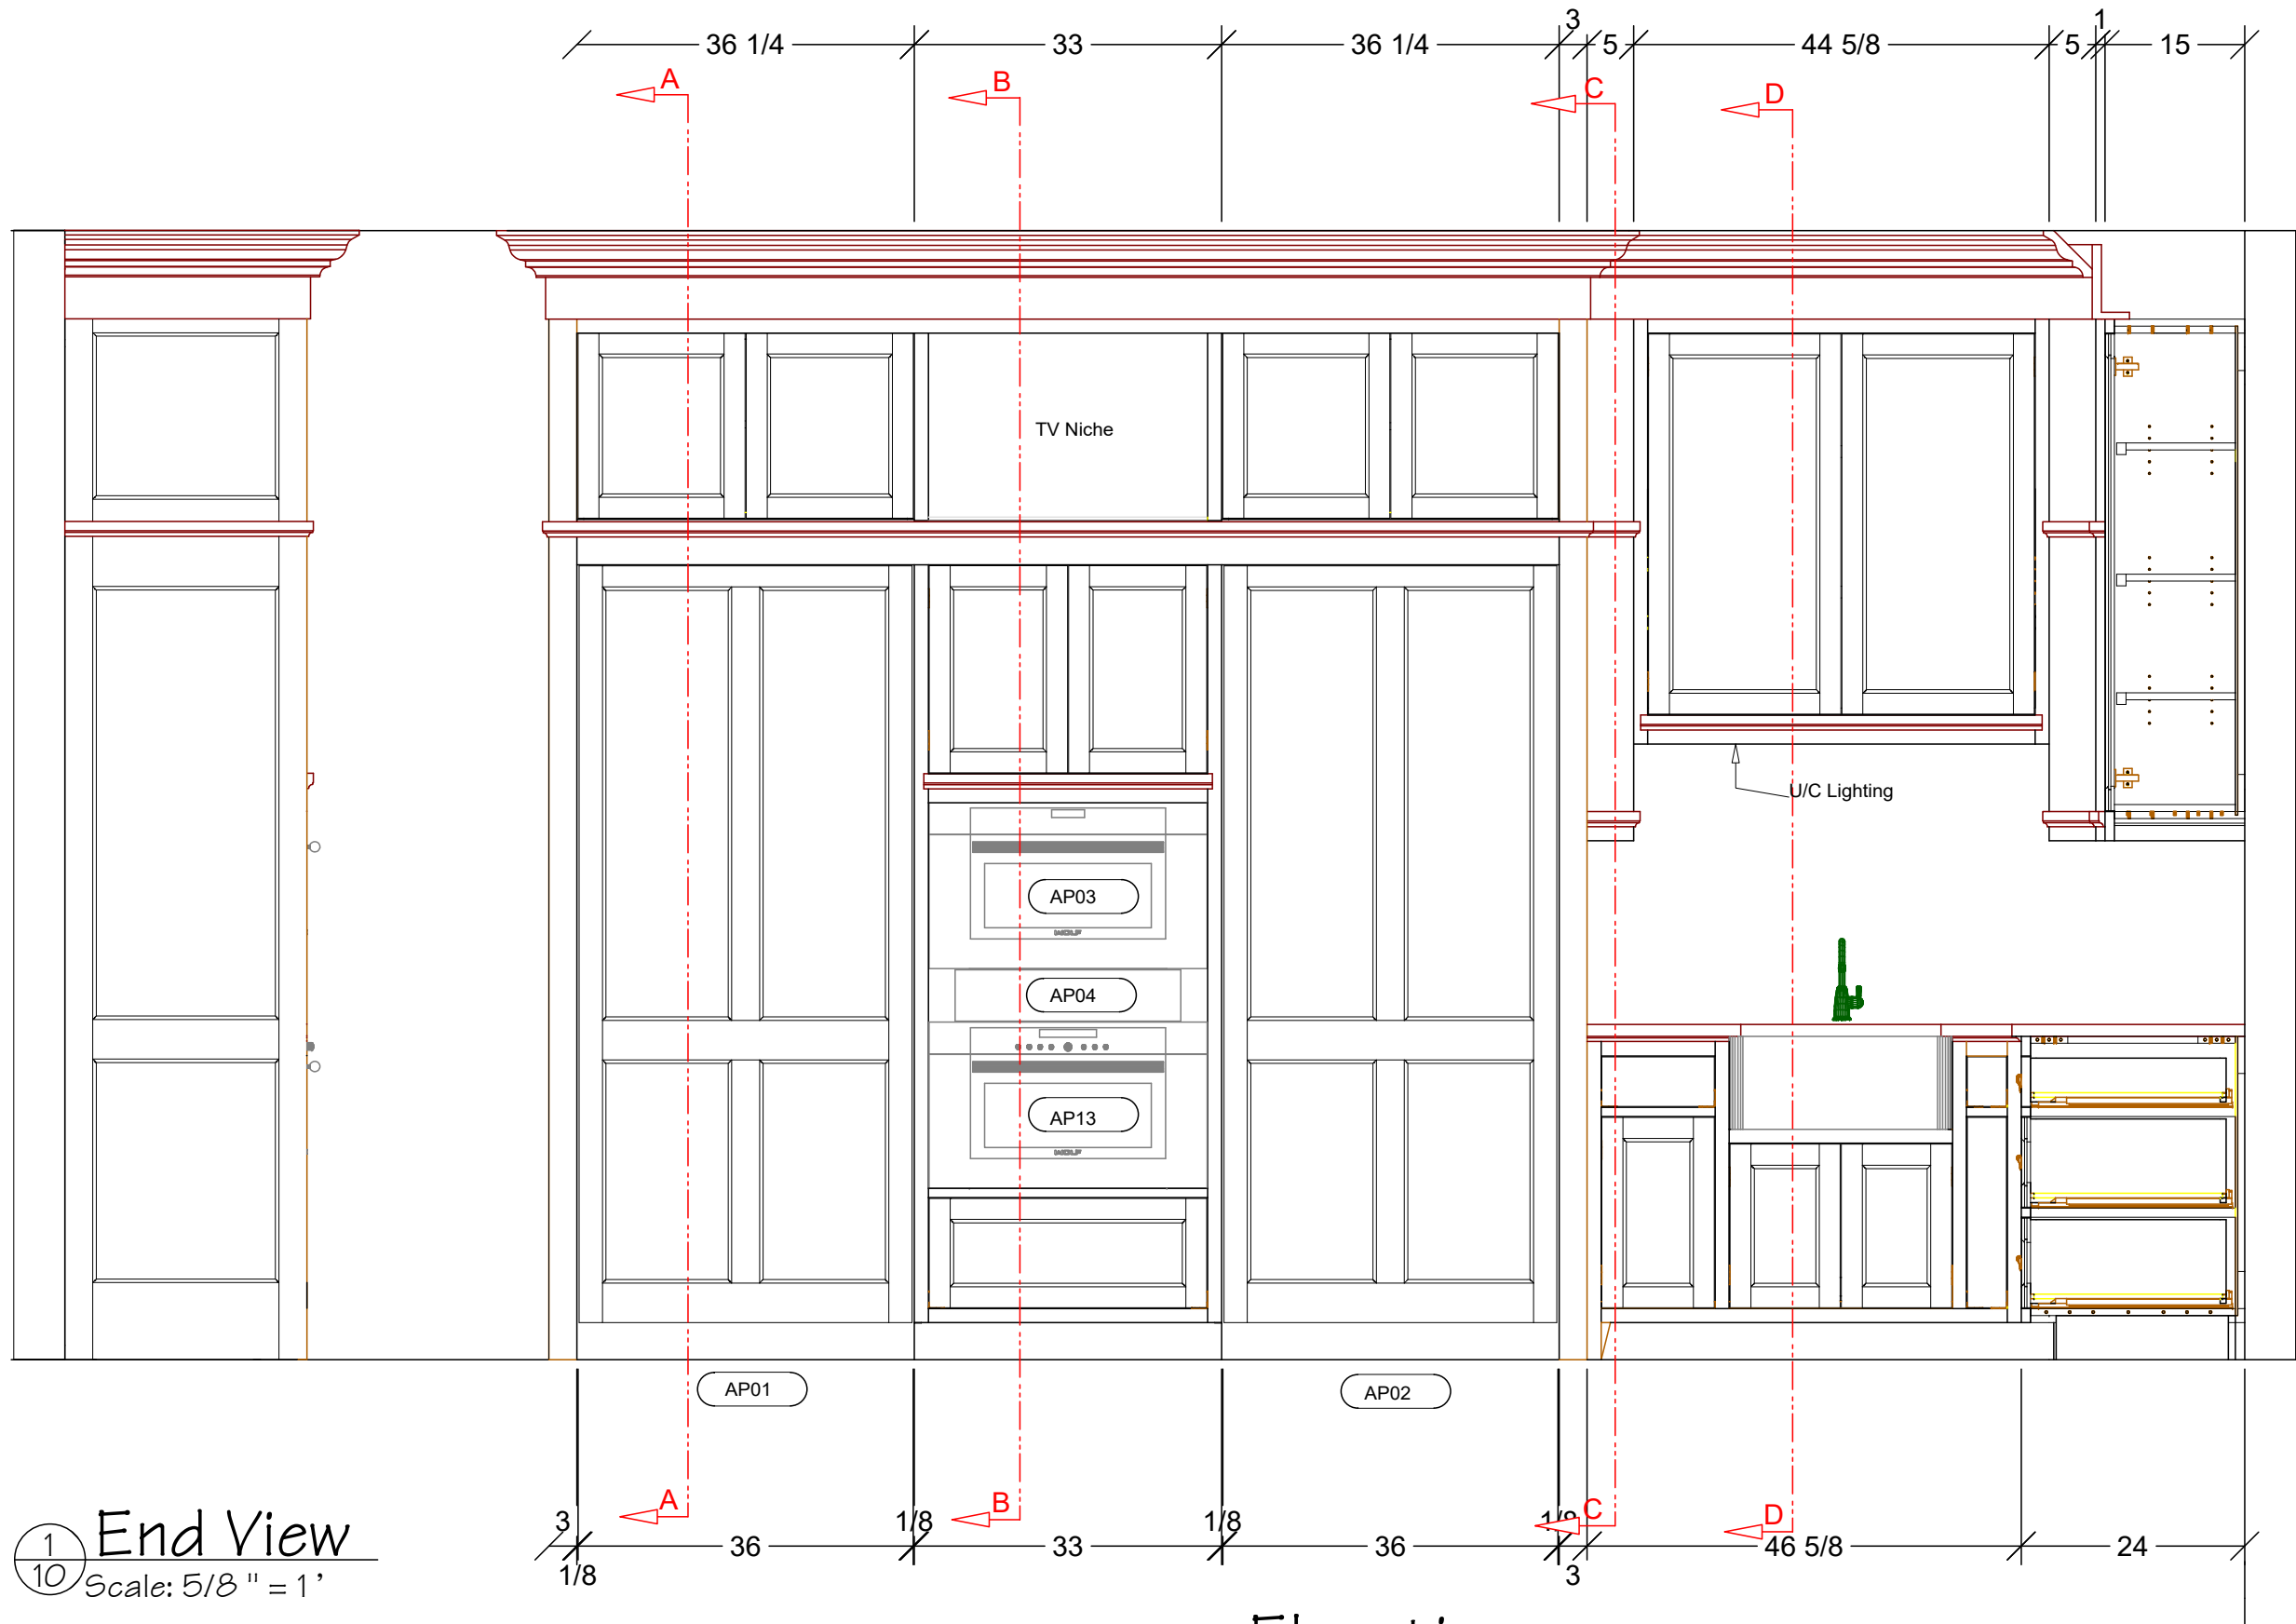

1
10 End View
Scale: 5/8" = 1'

2
10 Elevation
Scale: 5/8" = 1'




CRAFTSMAN WOODWORKS
ENGINEERING SERVICES

FAIR OAKS, CA 95628


DRAWN BY:
B. Chezem

2022-18 STENTO	44 RIDGE HILL FARM ROAD, WELLESLEY	TARCA CONSTRUCTION	07/18/25
----------------	------------------------------------	--------------------	----------


Kitchen Elevation 2

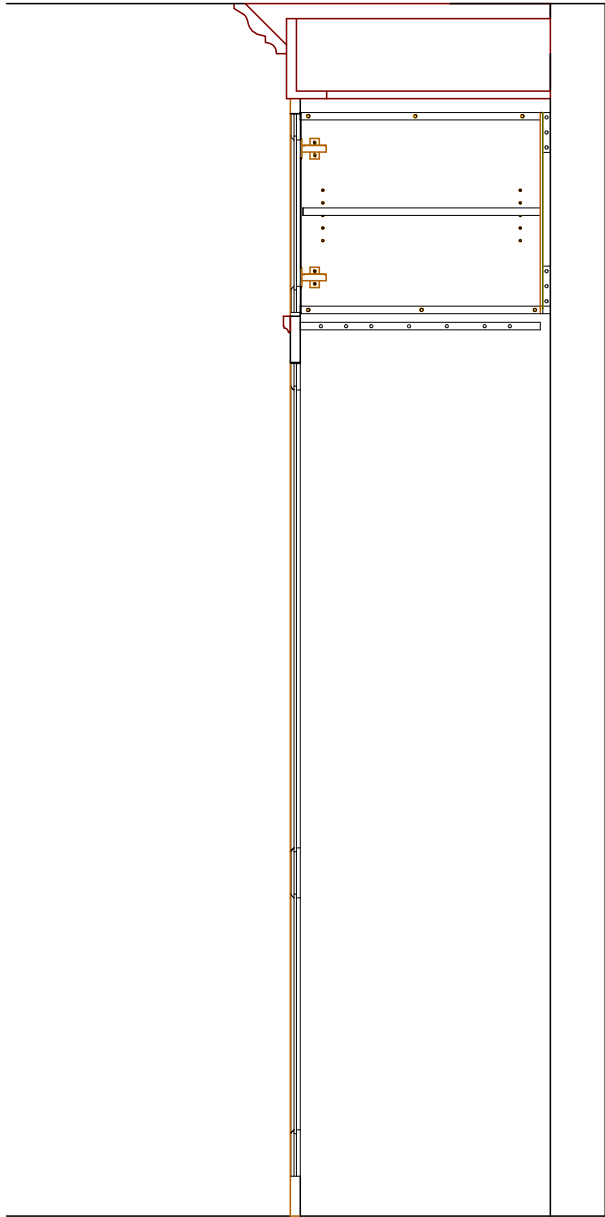


A
11 Section
Scale: 5/8" = 1'

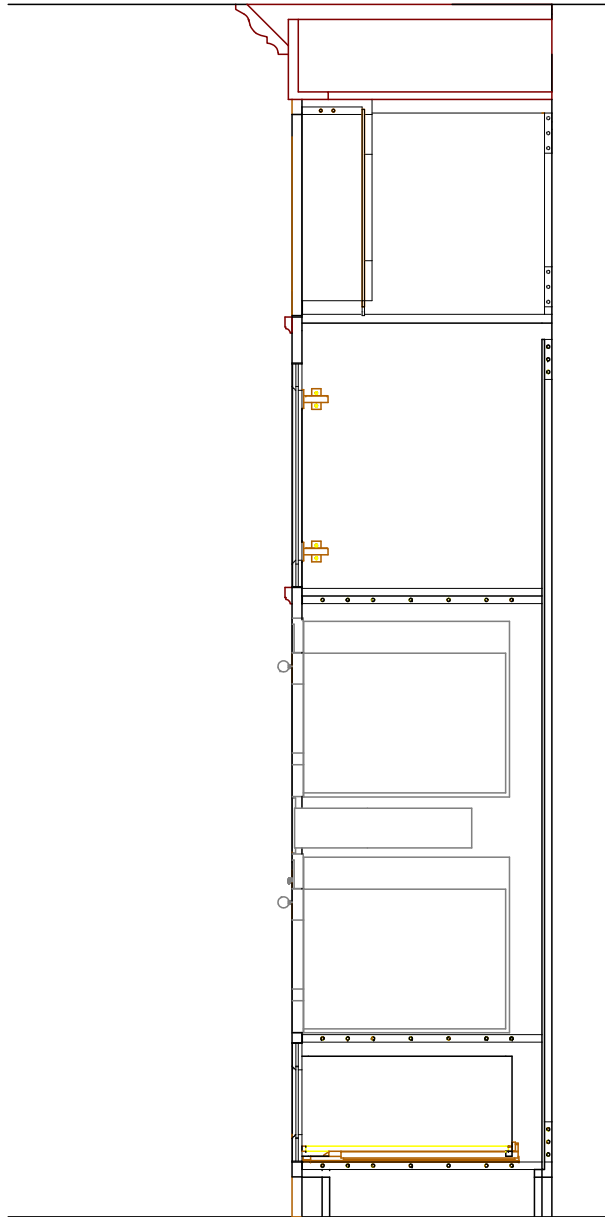

B
11 Section
Scale: 5/8" = 1'

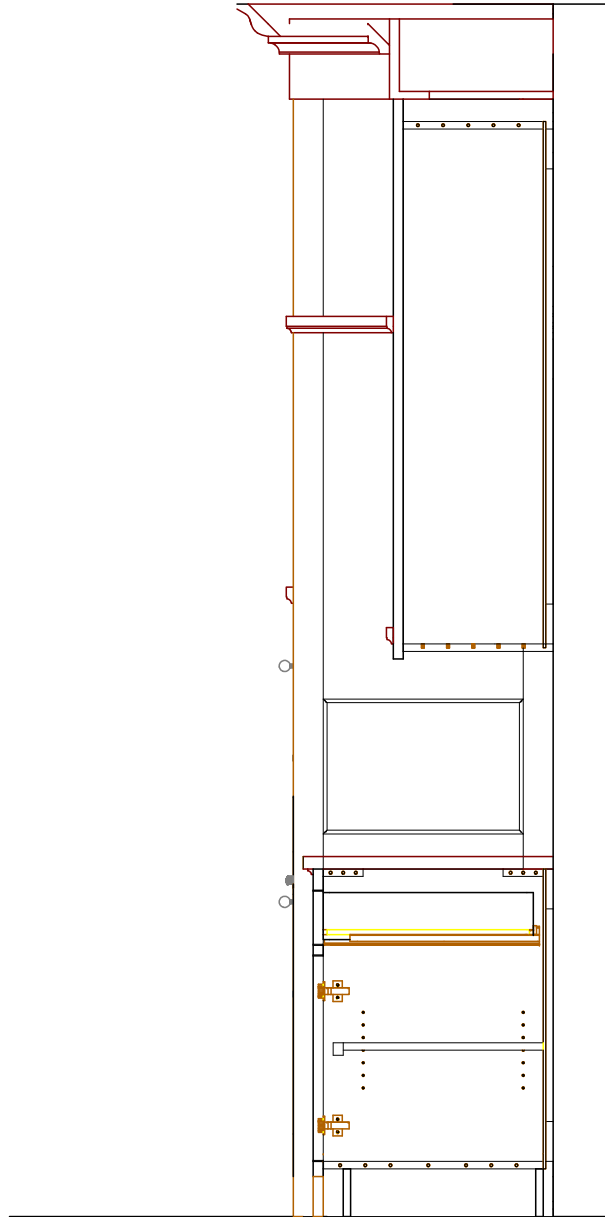

C
11 Section
Scale: 5/8" = 1'

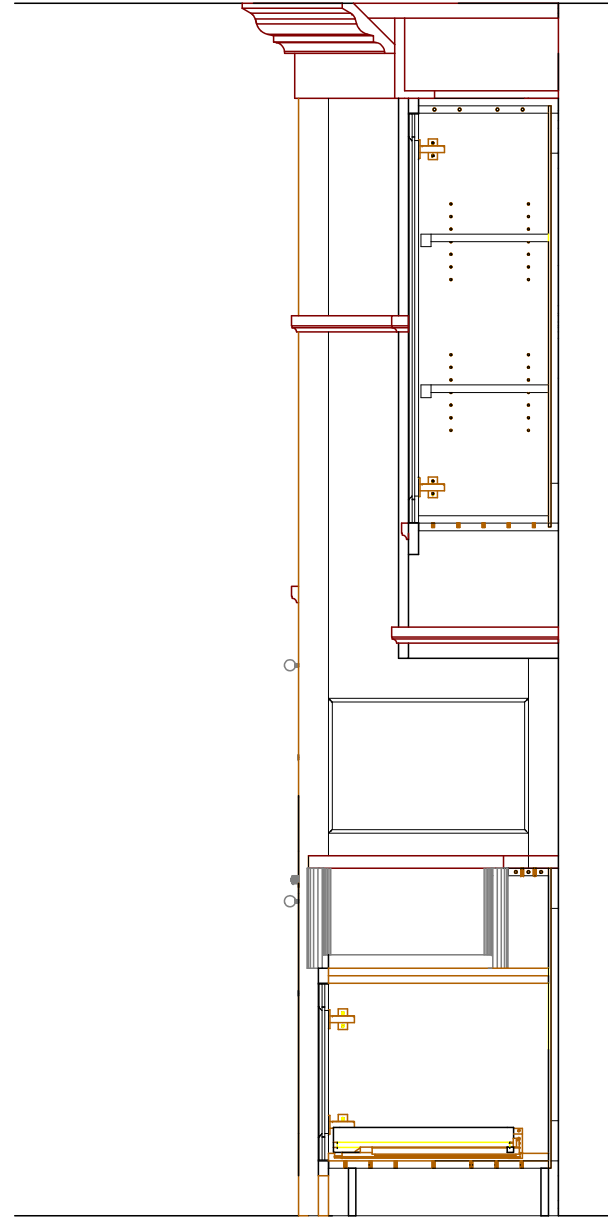

D
11 Section
Scale: 5/8" = 1'



CRAFTSMAN WOODWORKS
ENGINEERING SERVICES

FAIR OAKS, CA 95628

DRAWN BY:
B. Chezem

2022-18 STENTO

44 RIDGE HILL FARM ROAD, WELLESLEY

TARCA CONSTRUCTION

07/18/25

Elevation 2 Sections

SHEET 11 of 22



CRAFTSMAN WOODWORKS
ENGINEERING SERVICES

FAIR OAKS, CA 95628

DRAWN BY:
B. Chezem

2022-18 STENTO


44 RIDGE HILL FARM ROAD, WELLESLEY




TARCA CONSTRUCTION

07/18/25

Kitchen Elevation 3

SHEET 12 of 22

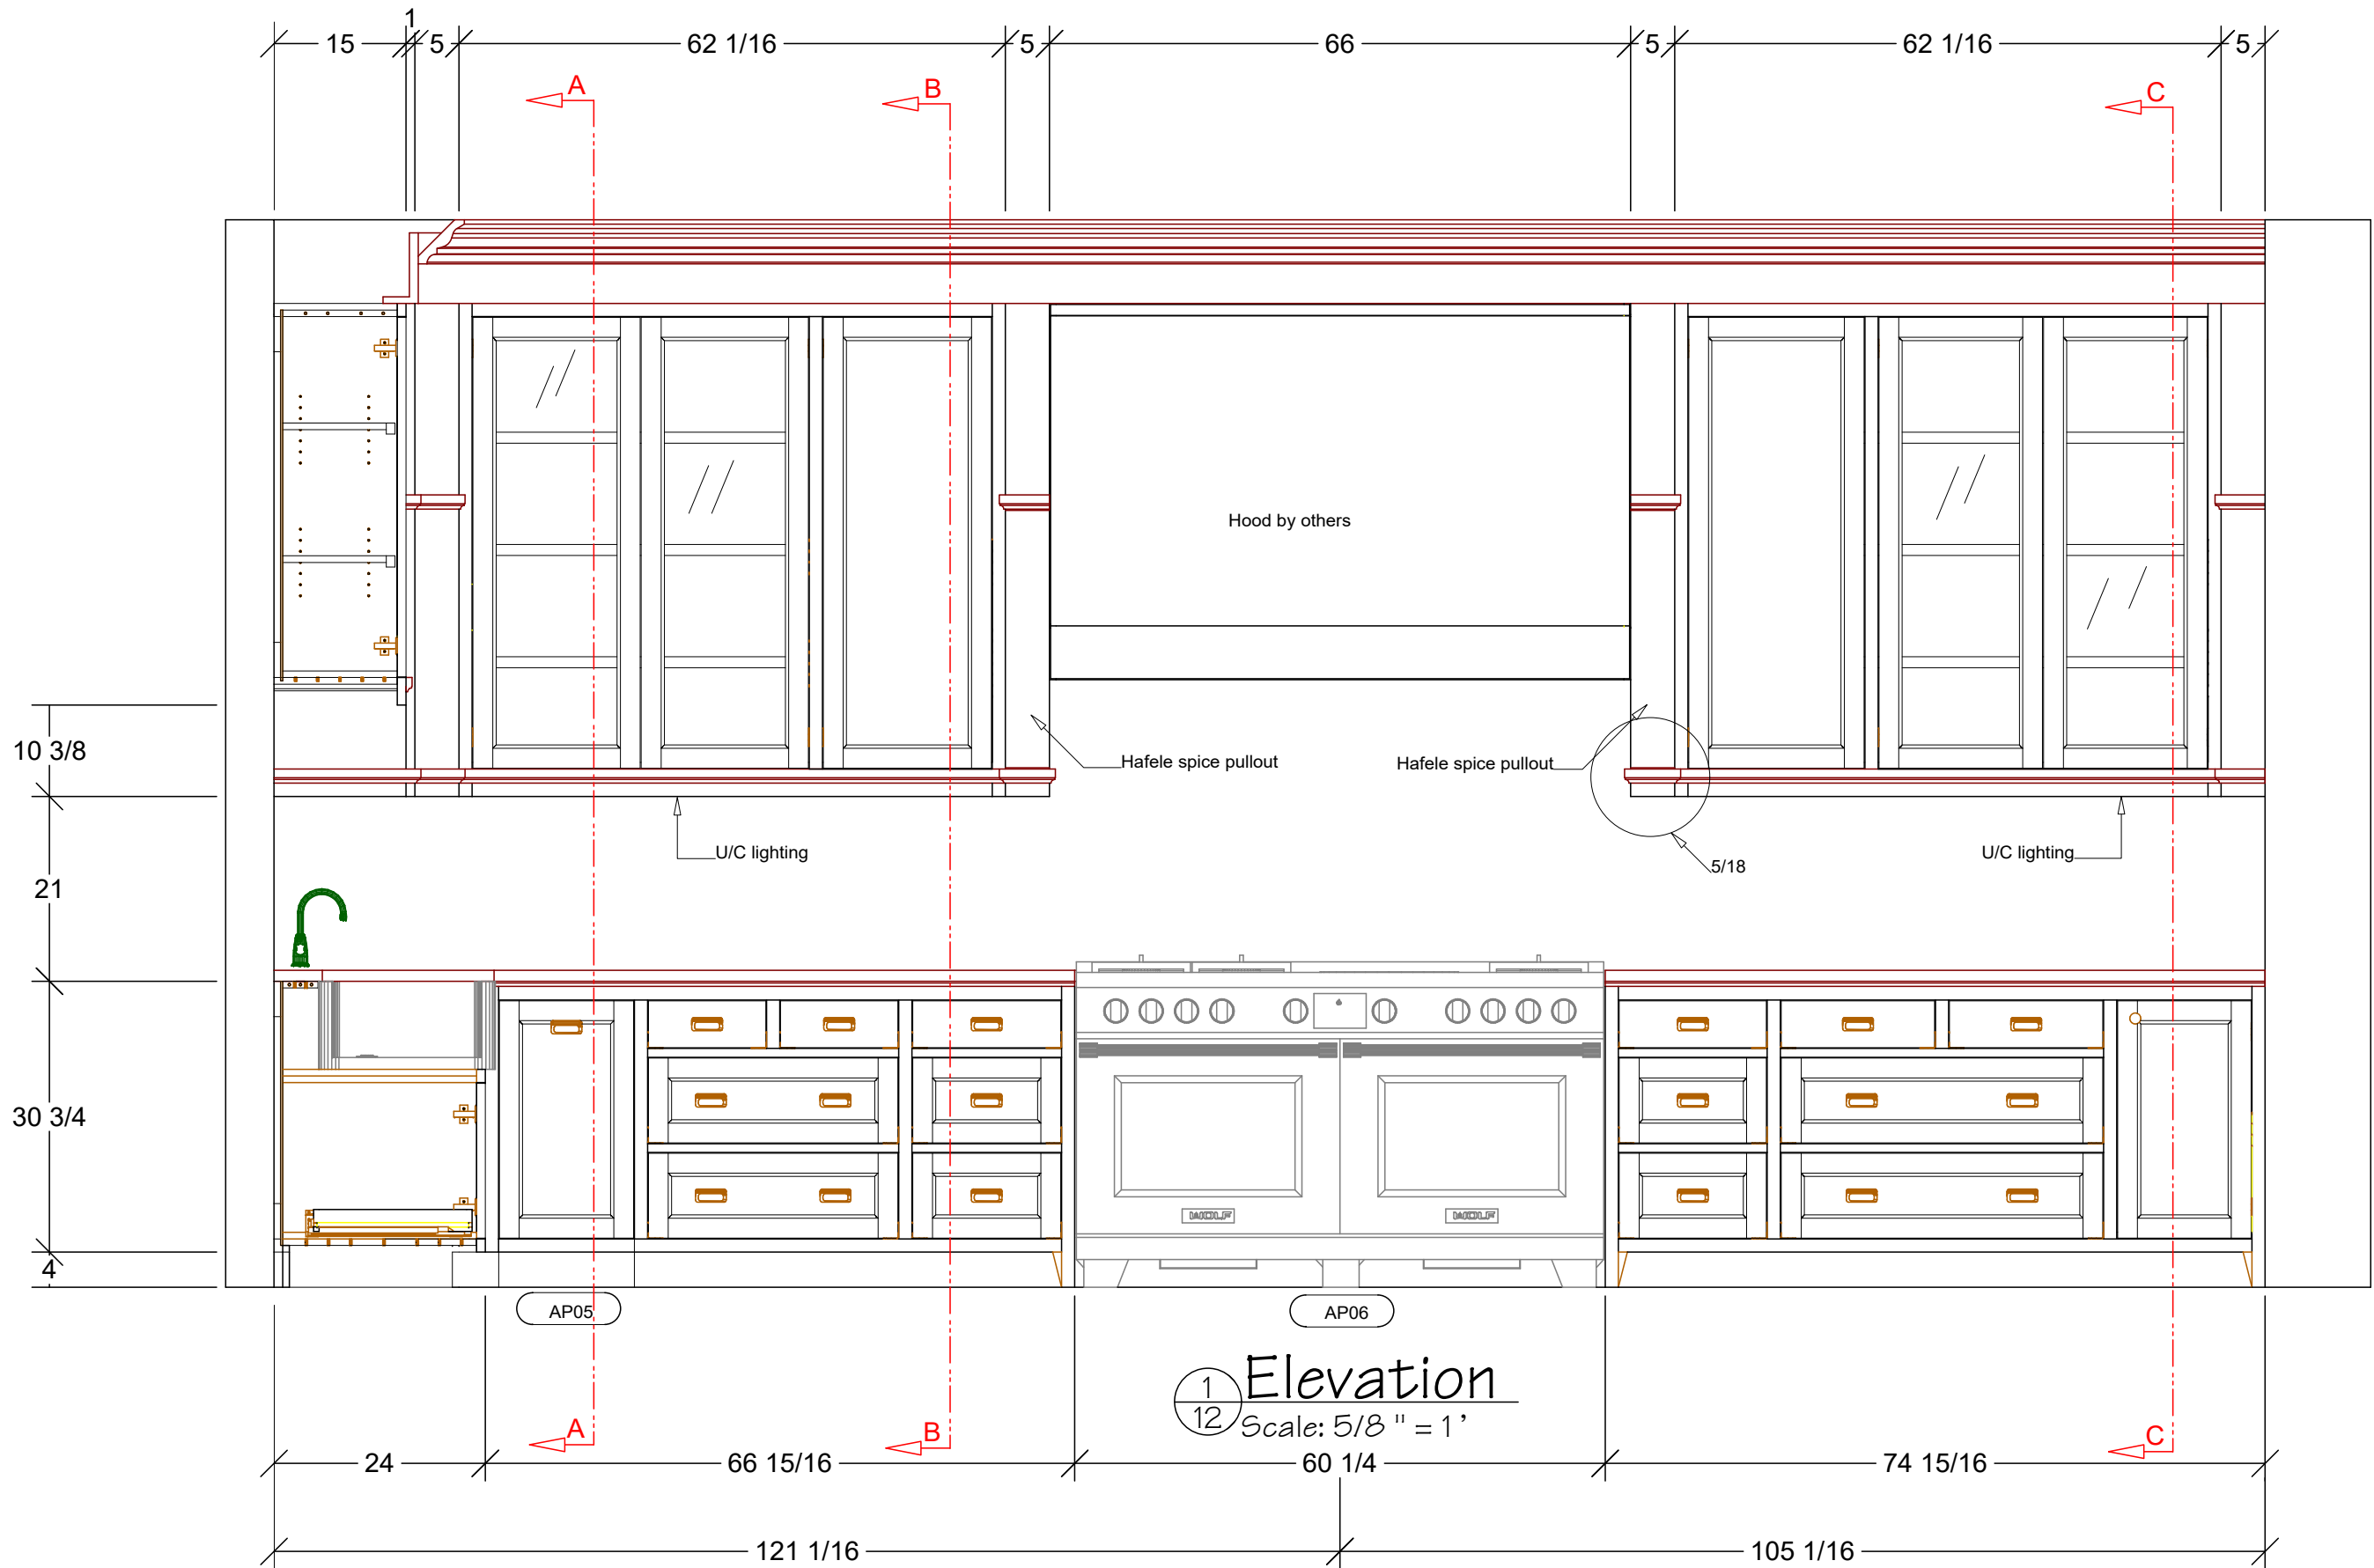

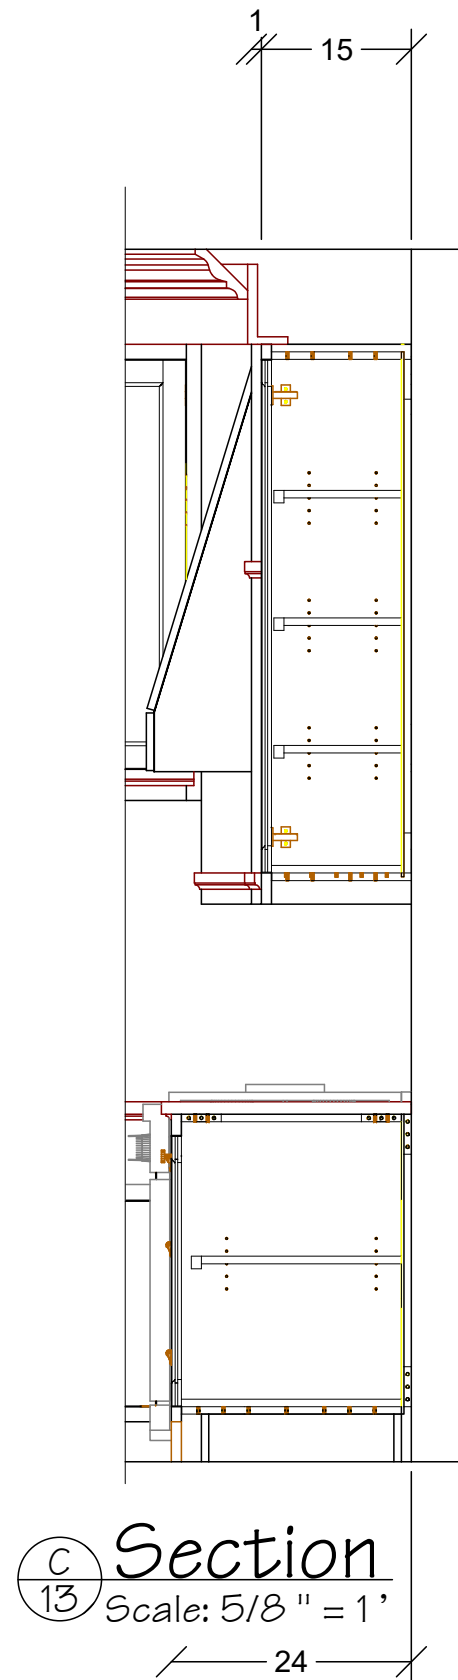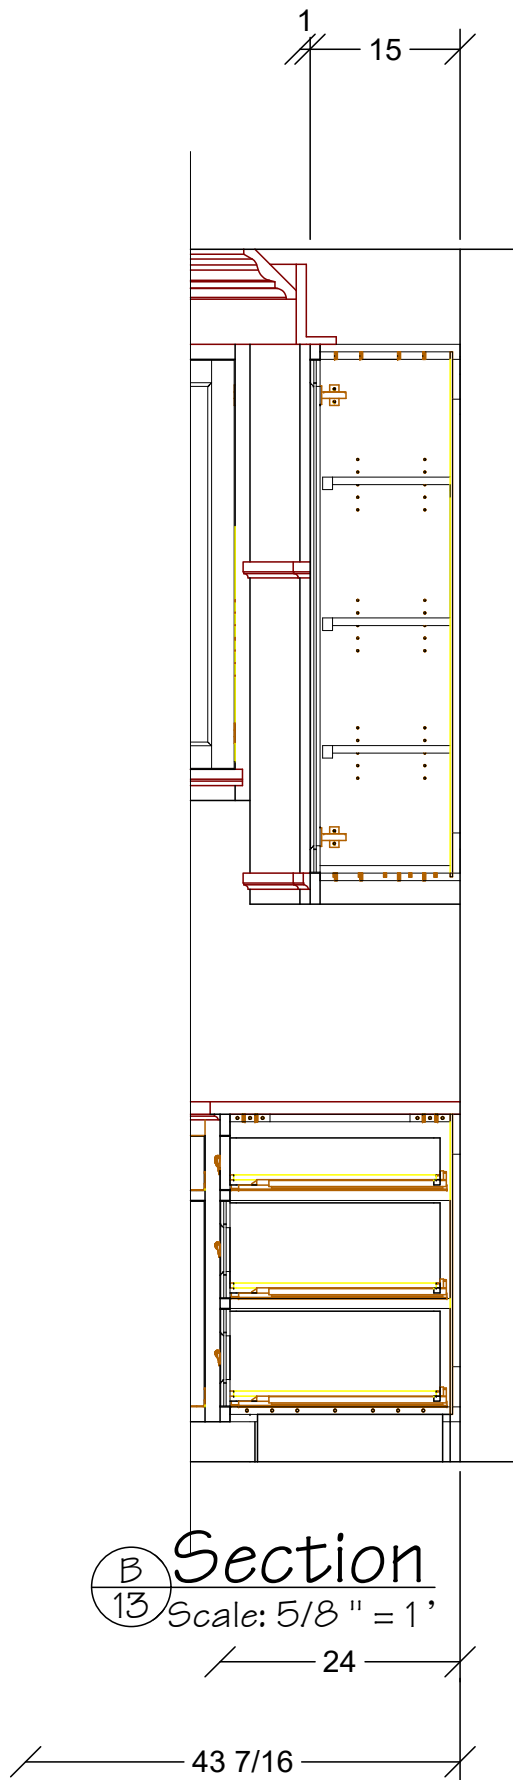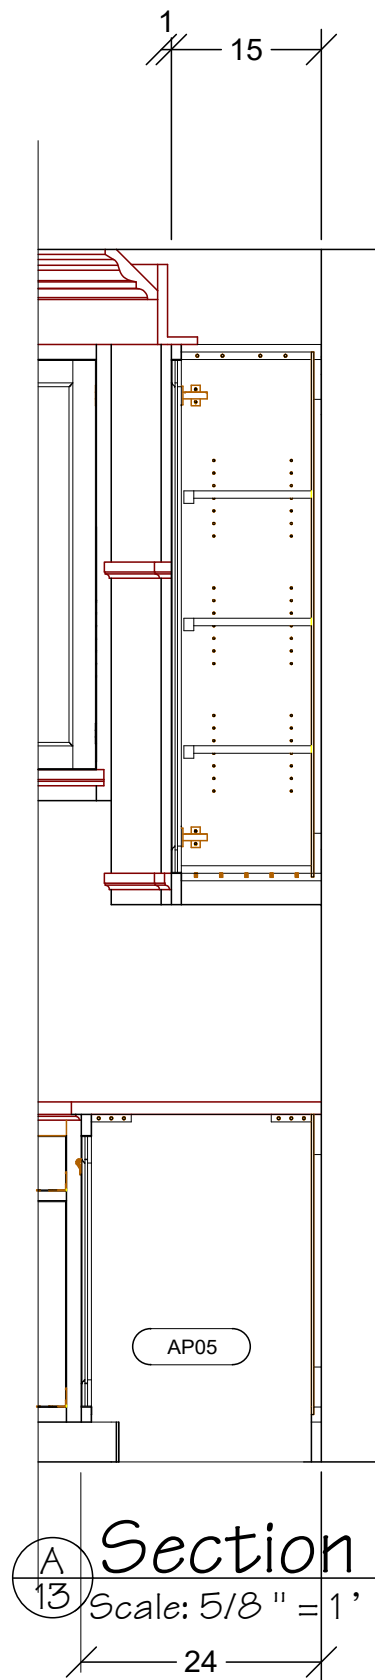

CRAFTSMAN WOODWORKS
ENGINEERING SERVICES

FAIR OAKS, CA 95628

DRAWN BY:
B. Chezem

2022-18 STENTO	44 RIDGE HILL FARM ROAD, WELLESLEY	TARCA CONSTRUCTION	07/18/25
----------------	------------------------------------	--------------------	----------

Elevation 3 Sections



CRAFTSMAN WOODWORKS
ENGINEERING SERVICES

FAIR OAKS, CA 95628

DRAWN BY:
B. Chezem

2022-18 STENTO


44 RIDGE HILL FARM ROAD, WELLESLEY

TARCA CONSTRUCTION


07/18/25

Kitchen Elevation 4


SHEET 14 of 22

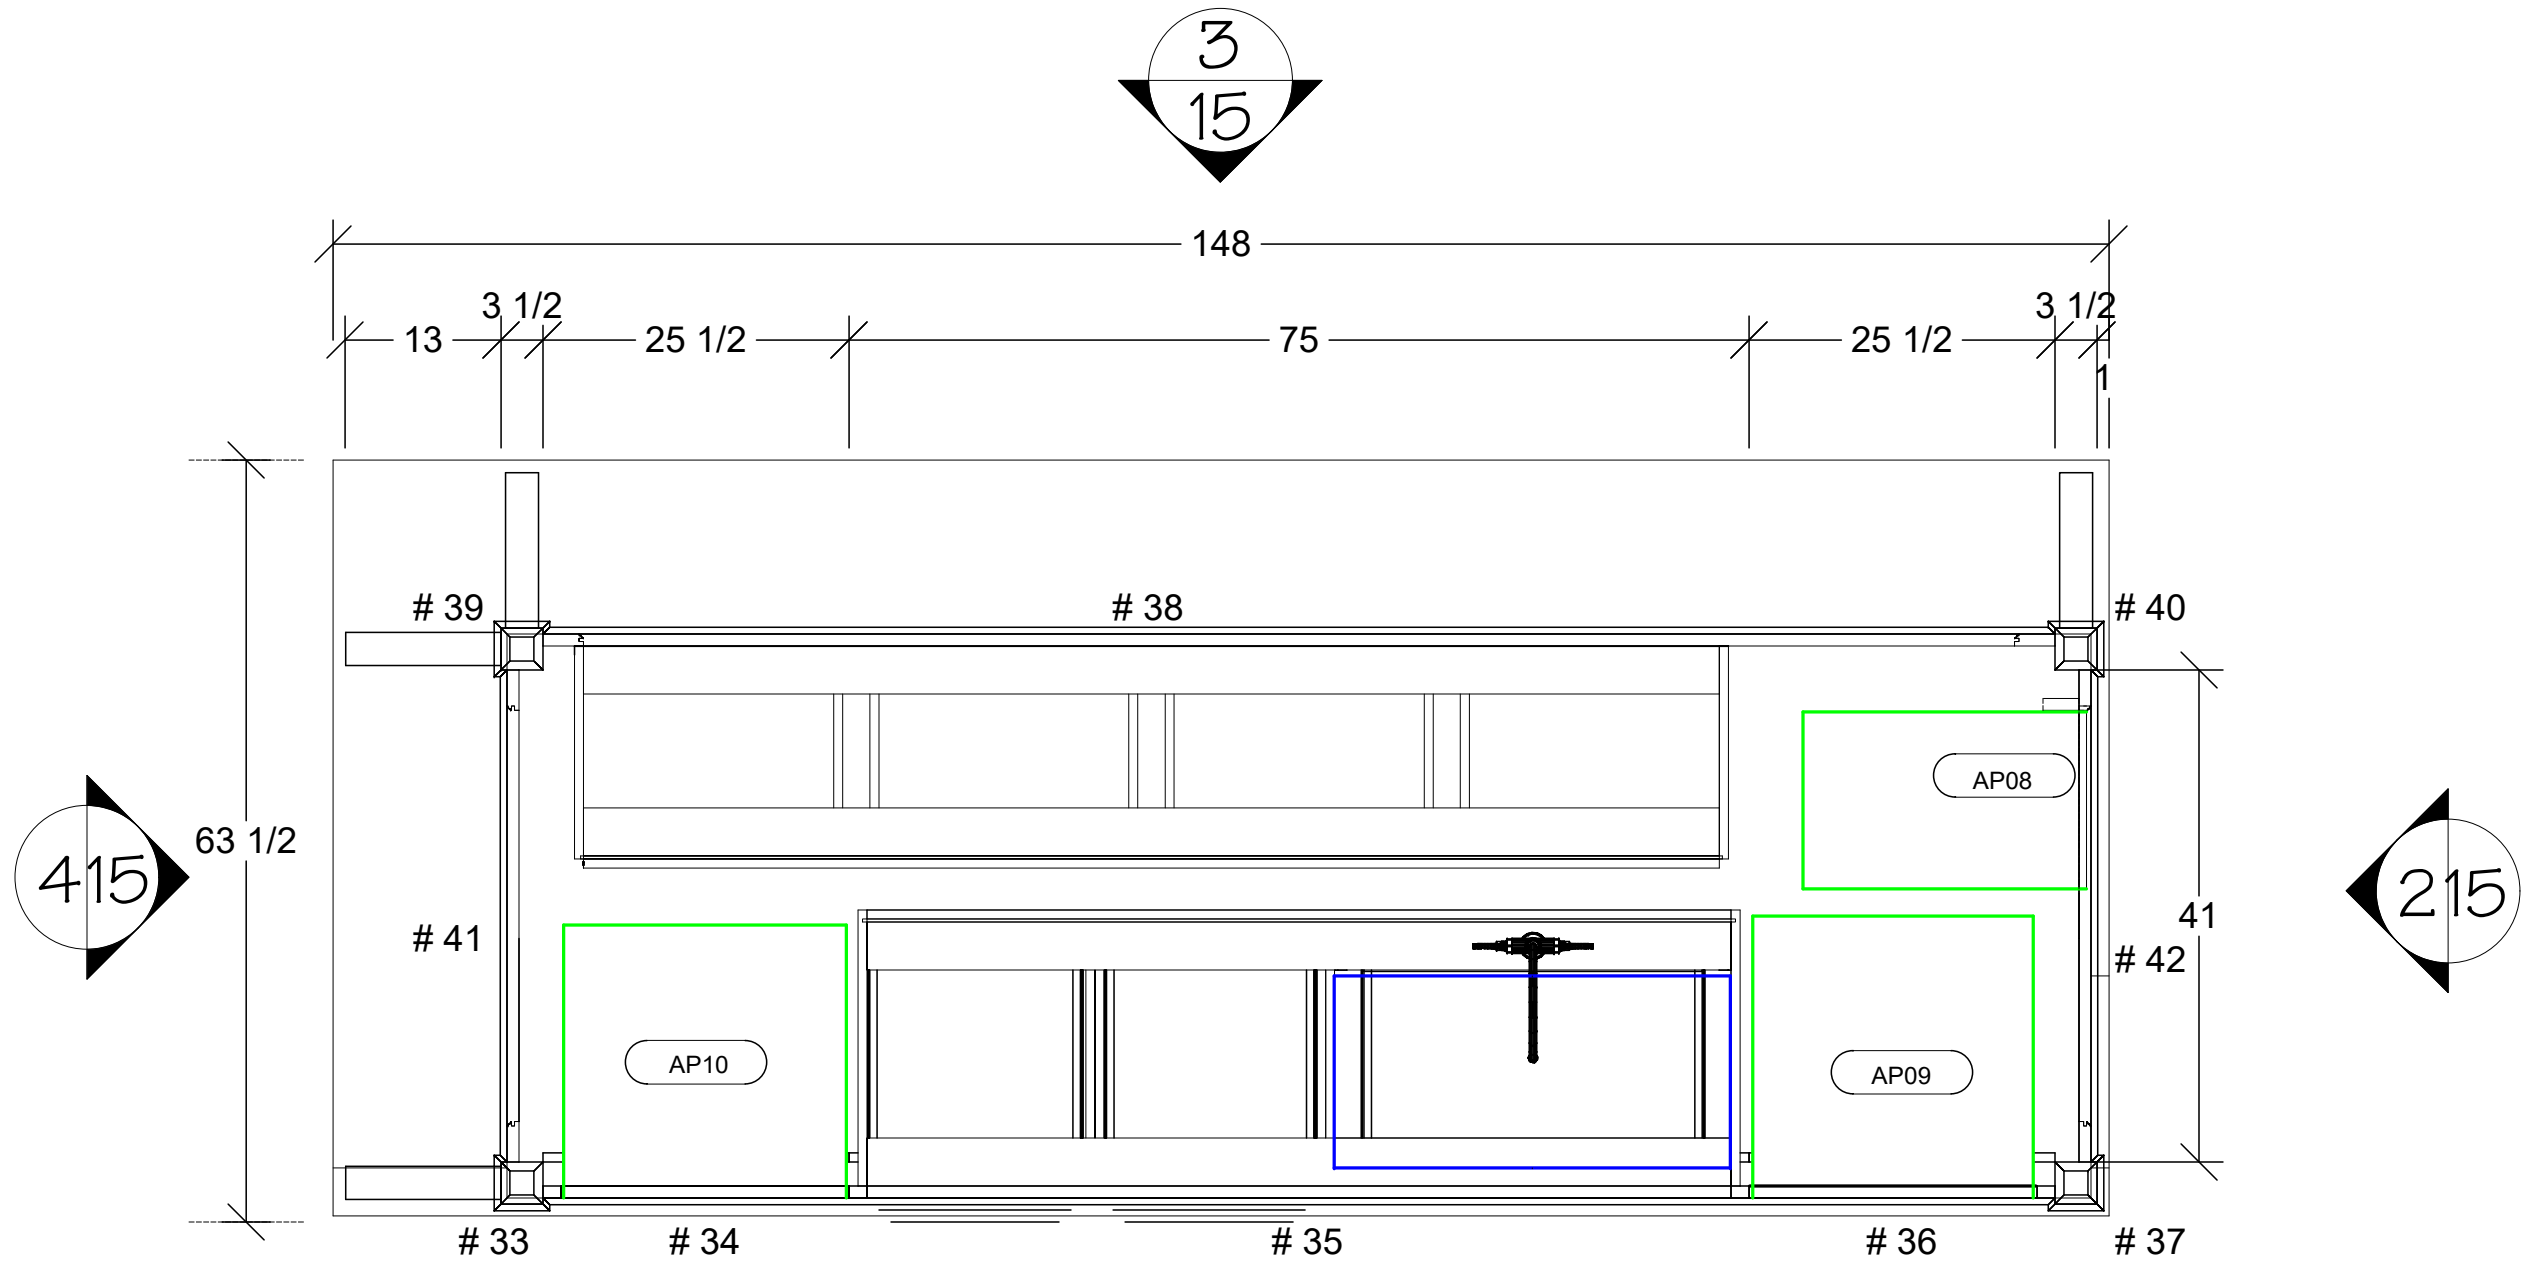


1
14 Island Plan View
Scale: 3/4" = 1'

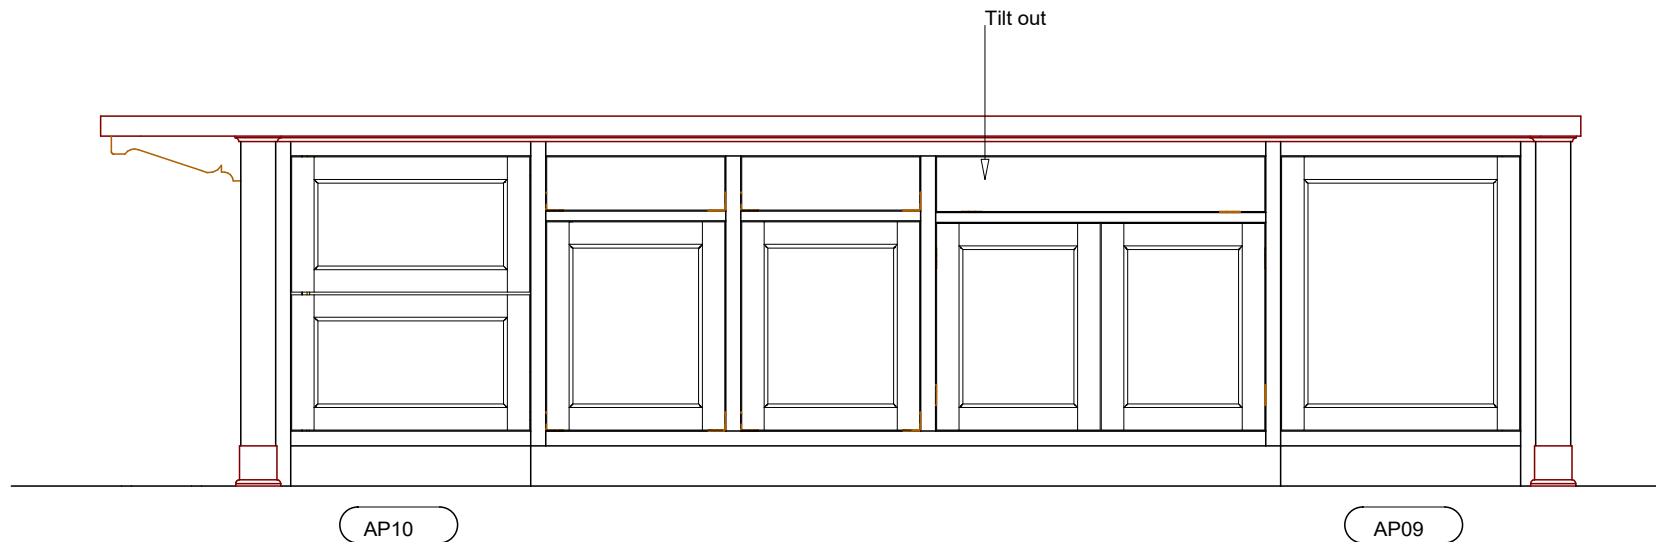


1
15 Elevation
Scale: 5/8" = 1'

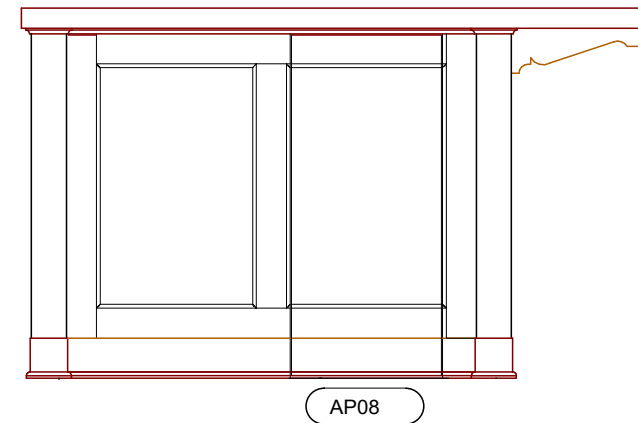

2
15 Elevation
Scale: 5/8" = 1'

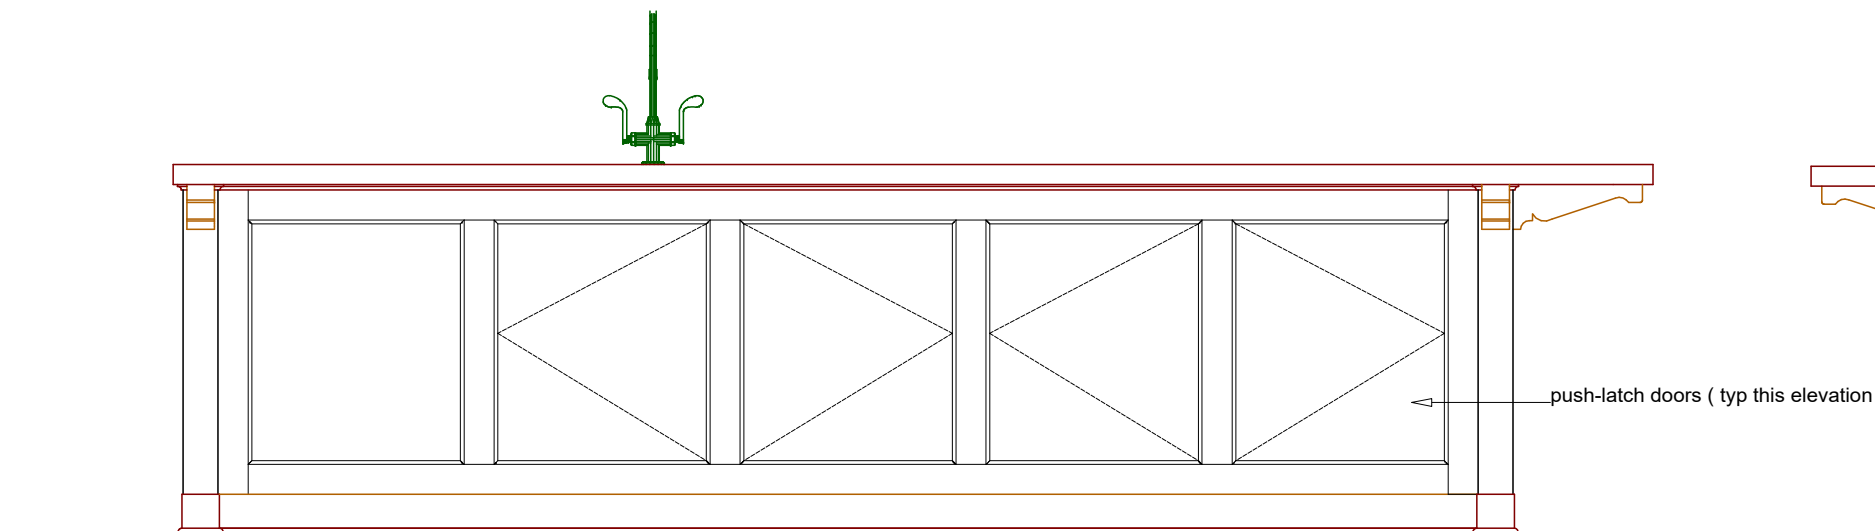

3
15 Elevation
Scale: 5/8" = 1'

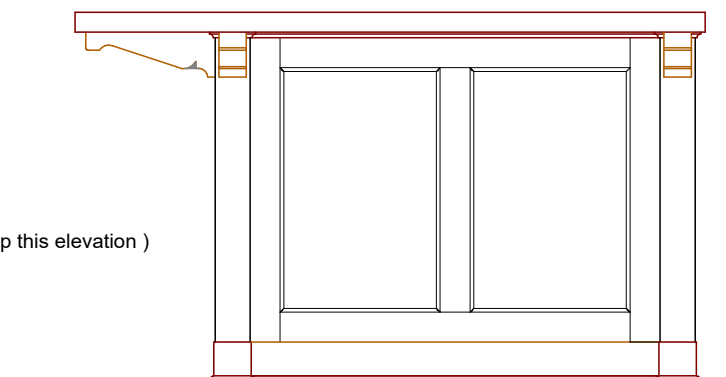

4
15 Elevation
Scale: 5/8" = 1'



CRAFTSMAN WOODWORKS
ENGINEERING SERVICES


FAIR OAKS, CA 95628

DRAWN BY:
B. Chezem

2022-18 STENTO	44 RIDGE HILL FARM ROAD, WELLESLEY	TARCA CONSTRUCTION	07/18/25
----------------	------------------------------------	--------------------	----------

Kitchen Elevation 5

SHEET 15 of 22

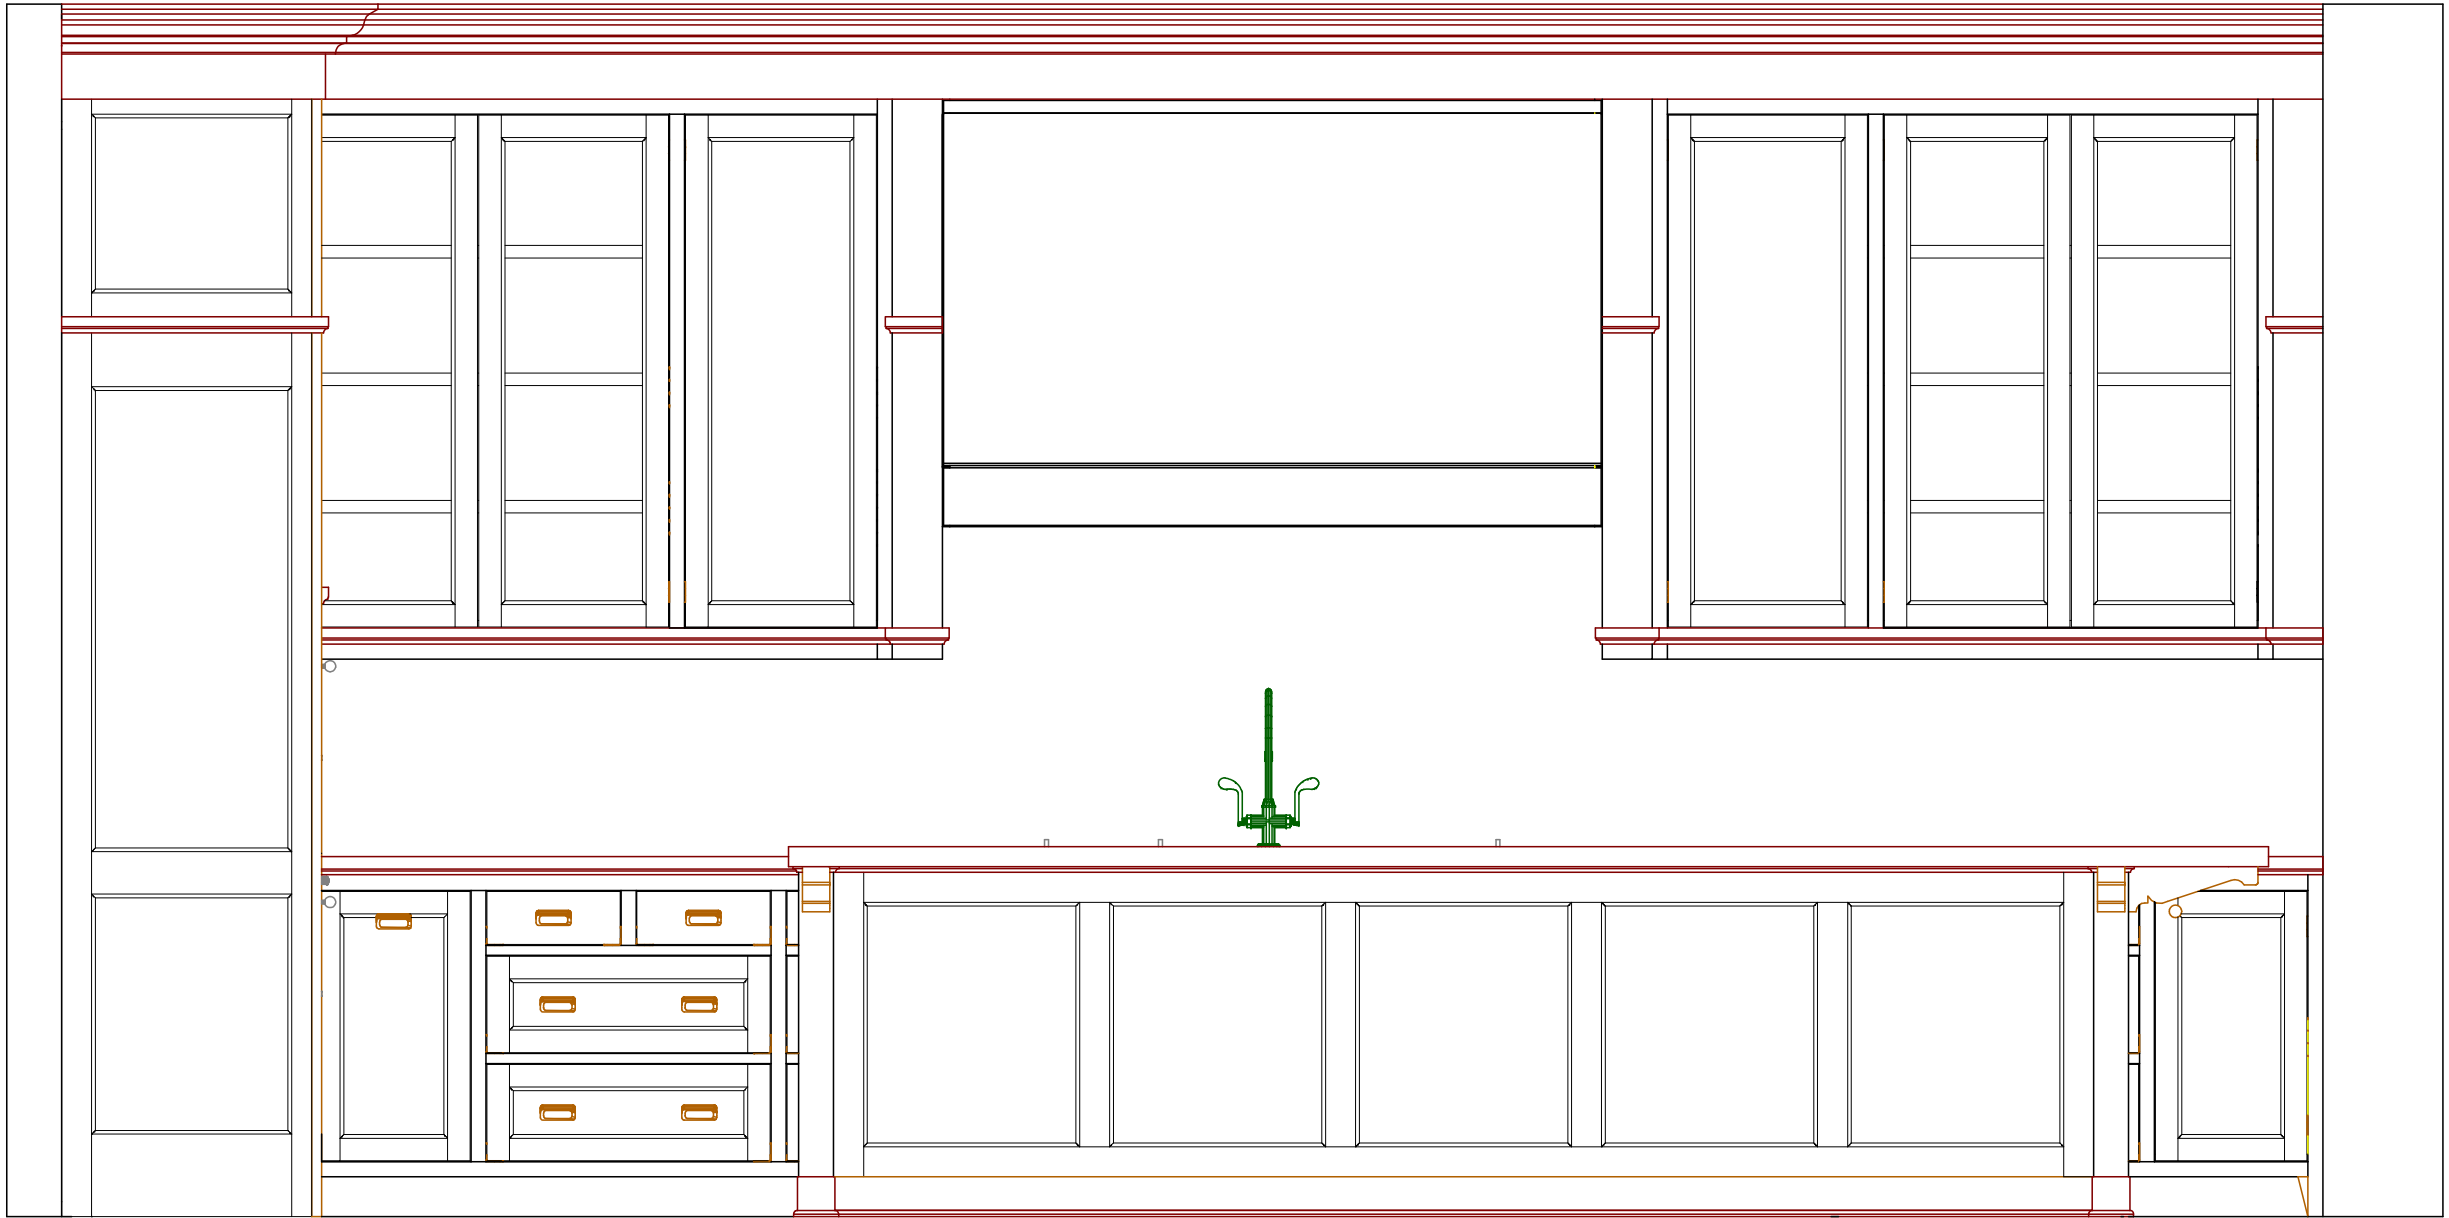

① Elevation
16 Scale: 5/8" = 1'




CRAFTSMAN WOODWORKS
ENGINEERING SERVICES

Fair Oaks, CA 95628

DRAWN BY:
B. Chezem

2022-18 STENTO	44 RIDGE HILL FARM ROAD, WELLESLEY	TARCA CONSTRUCTION	07/18/25
----------------	------------------------------------	--------------------	----------

Kitchen Section 1

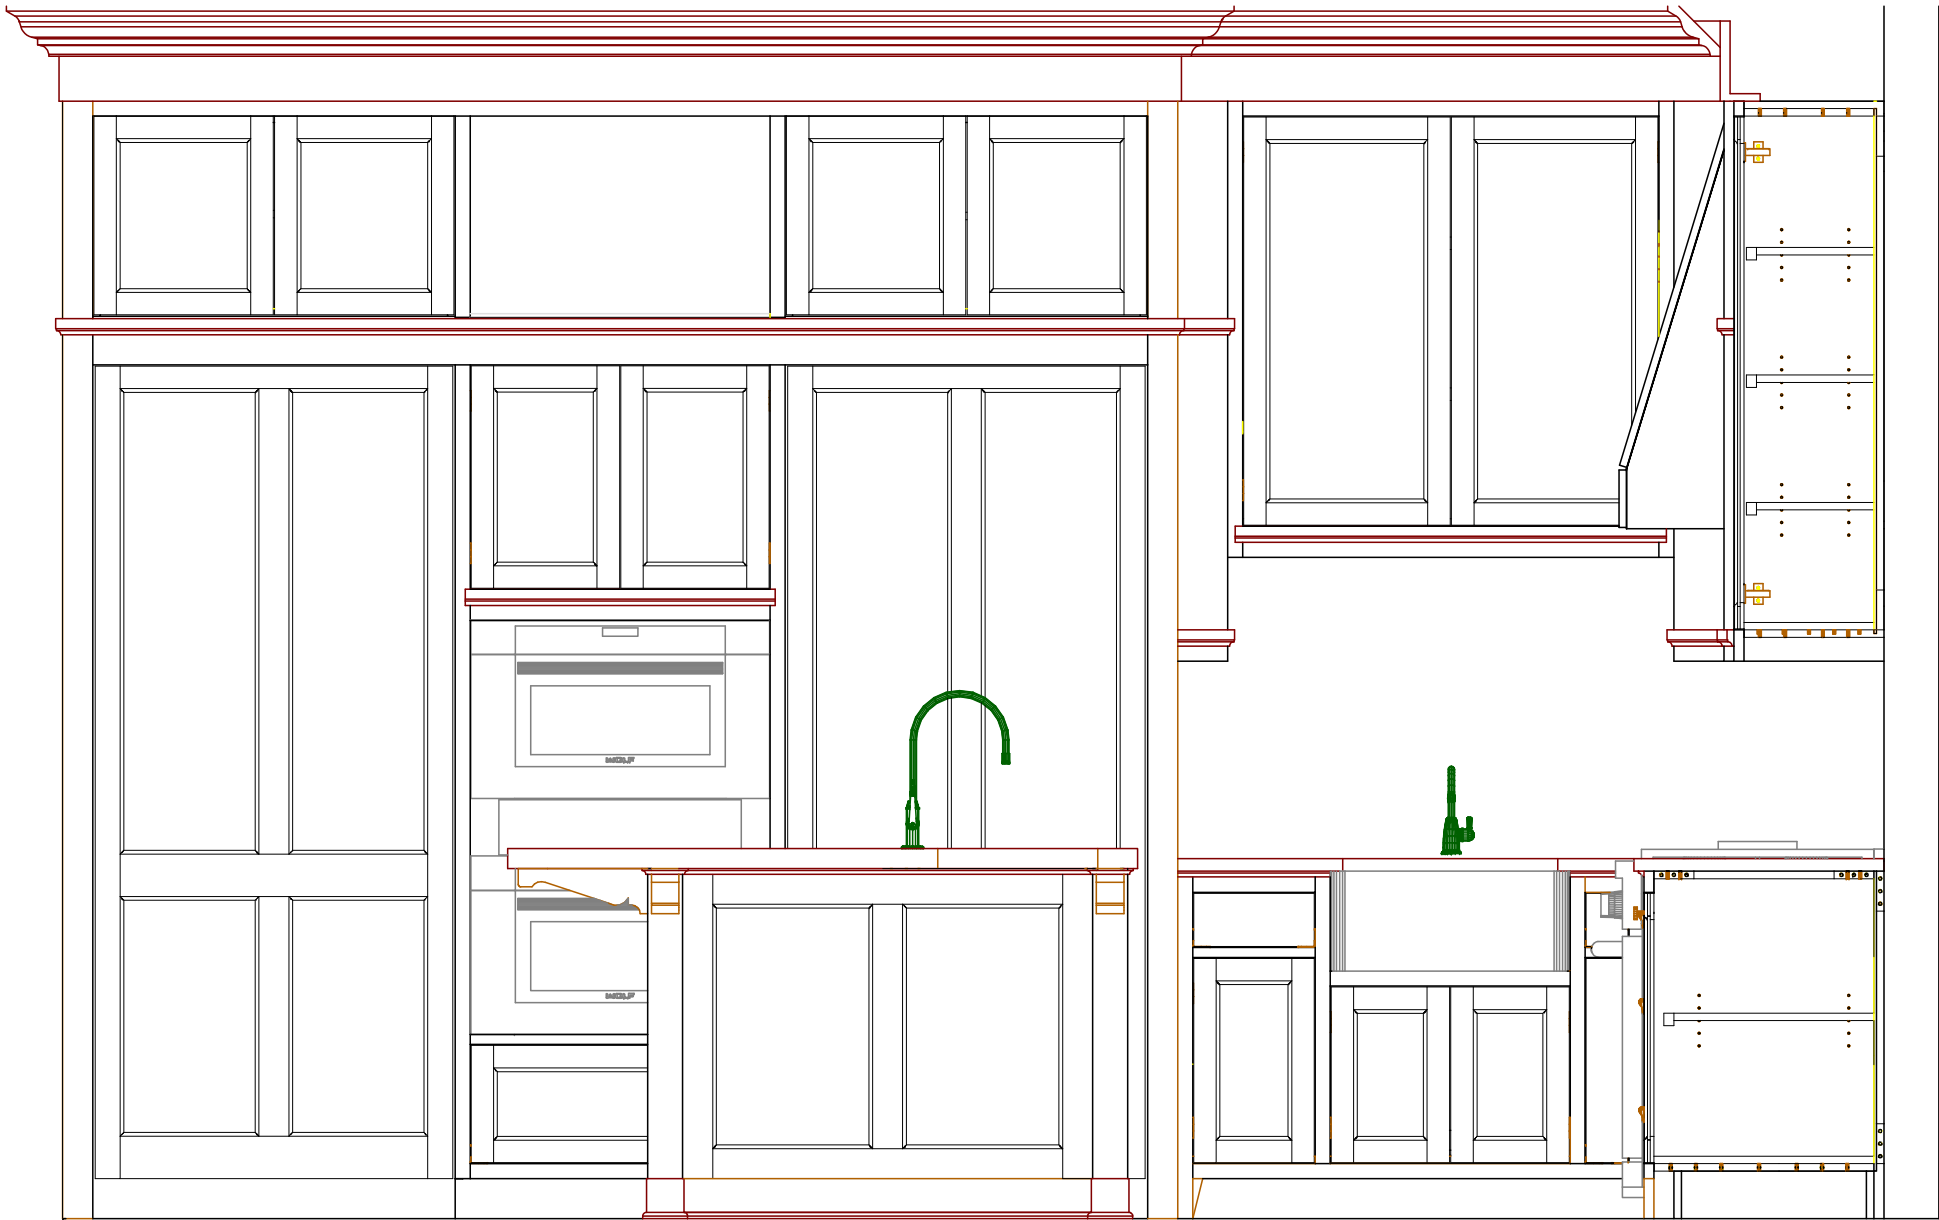

1
17 Elevation
Scale: 5/8" = 1'



CRAFTSMAN WOODWORKS
ENGINEERING SERVICES

FAIR OAKS, CA 95628

DRAWN BY:
B. Chezem

2022-18 STENTO	44 RIDGE HILL FARM ROAD, WELLESLEY	TARCA CONSTRUCTION	07/18/25
----------------	------------------------------------	--------------------	----------

Kitchen Section 2



CRAFTSMAN WOODWORKS
ENGINEERING SERVICES

FAIR OAKS, CA 95628

DRAWN BY:
B. Chezem

2022-18 STENTO

44 RIDGE HILL FARM ROAD, WELLESLEY


TARCA CONSTRUCTION

07/18/25

Kitchen 3X3 Details

SHEET 18 of 22

7

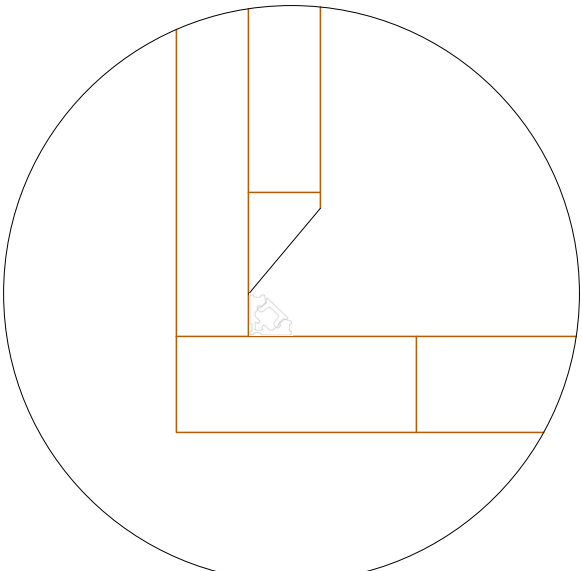


QTRAN Niche

Scale: 1 : 2

4


1

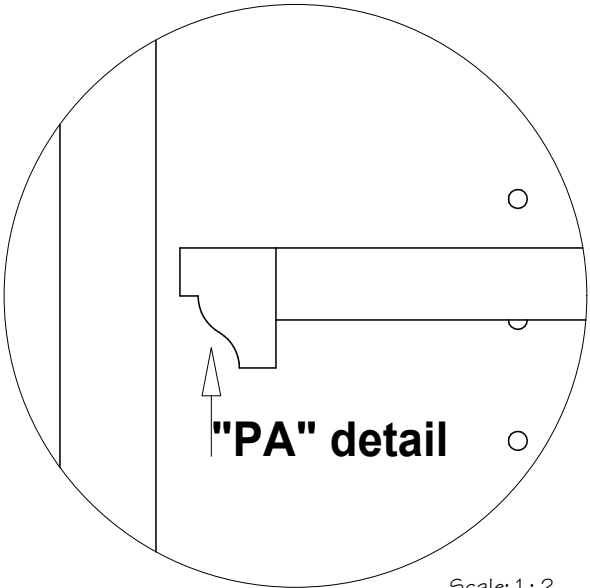

"PA" detail


Scale: 1 : 2

8

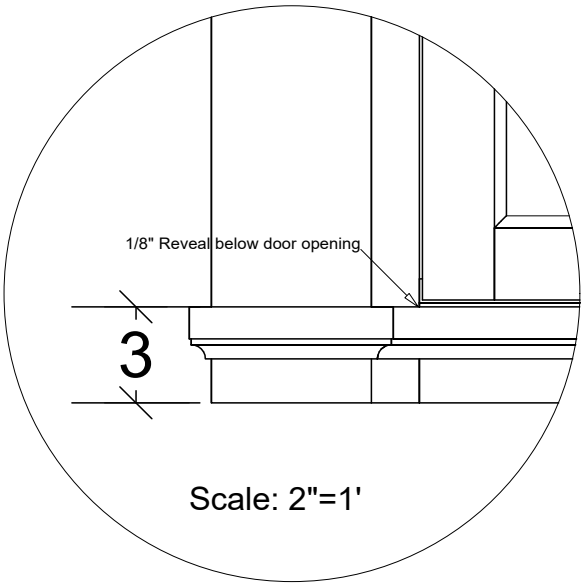

Scale: 2"=1'


5

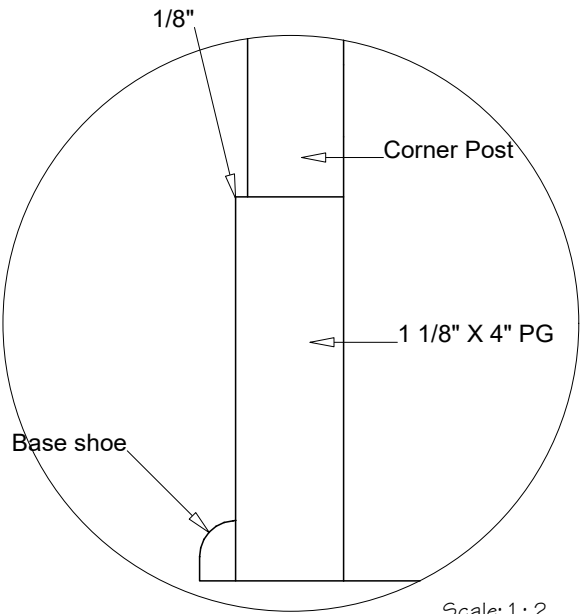

Scale: 1 : 2

2

9

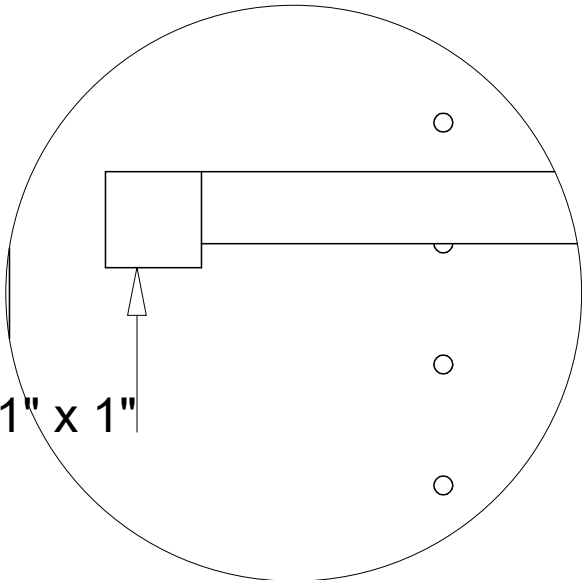

Shelf nosing

Scale: 1 : 2

6

3

Appliances & Fixtures Schedule

Tag	Brand & Model #	Use
AF-01	Wolf M/W Drawer MD24TE/S	Bar
AF-02	Sub-Zero 15" Ice Maker UC-15I	Bar
AF-03	Sub-Zero Beverage Refer UC-24BG/O	Bar
AF-04	Fisher & Paykel D/W Drawer DD24D19_N	Bar
AF-05	Kallista Chrome Faucet #31251DC1	Bar
AF-06	Kallista Sink #L20308	Bar
AF-07	Davinci Fireplace 78" X 20"	Family Room
AF-08	Wall Mount Faucet Henry #HNLS70	008 Powder Room
AF-09	Undermount Sink Kohler K-2882-0	008 Powder Room
AF-10	Sub-Zero Beverage Refer UC-24-R	Gym
AF-11		
	Subzero 30" Convection Steam Oven	



CRAFTSMAN WOODWORKS
ENGINEERING SERVICES

FAIR OAKS, CA 95628

DRAWN BY:
B. Chezem

2022-18 STENTO

44 RIDGE HILL FARM ROAD, WELLESLEY

TARCA CONSTRUCTION

07/18/25

Appliance Schedule

Door and Drawer Front Schedule						
Tag	Material	Use	Panel	O Profile	I Profile	P Profile
CD-01	3/4" Rift cut White Oak Shaker - 2 1/4"	Cabinet doors (typ.)	1/4 flat	D-3 Square	#1 Square	
CD-02	3/4" Rift cut White Oak Shaker - 2 1/4"	Bar Upper Doors	Wire Cloth	D-3 Square	#1 Square	
CD-03	3/4" Rift cut White Oak Shaker - 2 1/4"	Appliance Panels Bar	None	D-3 Square	#1 Square	
CD-04						
DF-01	3/4" Rift cut White Oak Shaker - 2 1/4 X 1 3/8	Drawer Fronts (typ), Appliance Pnl	1/4 flat	D-3 Square	#1 Square	
DF-02	3/4" Rift cut White Oak - H/grain - Slab	Drawer fronts	n/a	D-3 Square	n/a	
DF-03						
DF-04						



CD-01



Shaker 5 pc. Cherry (2 1/4" stile & 1 3/8" rail)

DF-01

Note: Images represent style only and NOT species or finish



CRAFTSMAN WOODWORKS
ENGINEERING SERVICES

FAIR OAKS, CA 95628

DRAWN BY:
B. Chezem

2022-18 STENTO


44 RIDGE HILL FARM ROAD, WELLESLEY

TARCA CONSTRUCTION



07/18/25

Door Schedule

SHEET 20 of 22

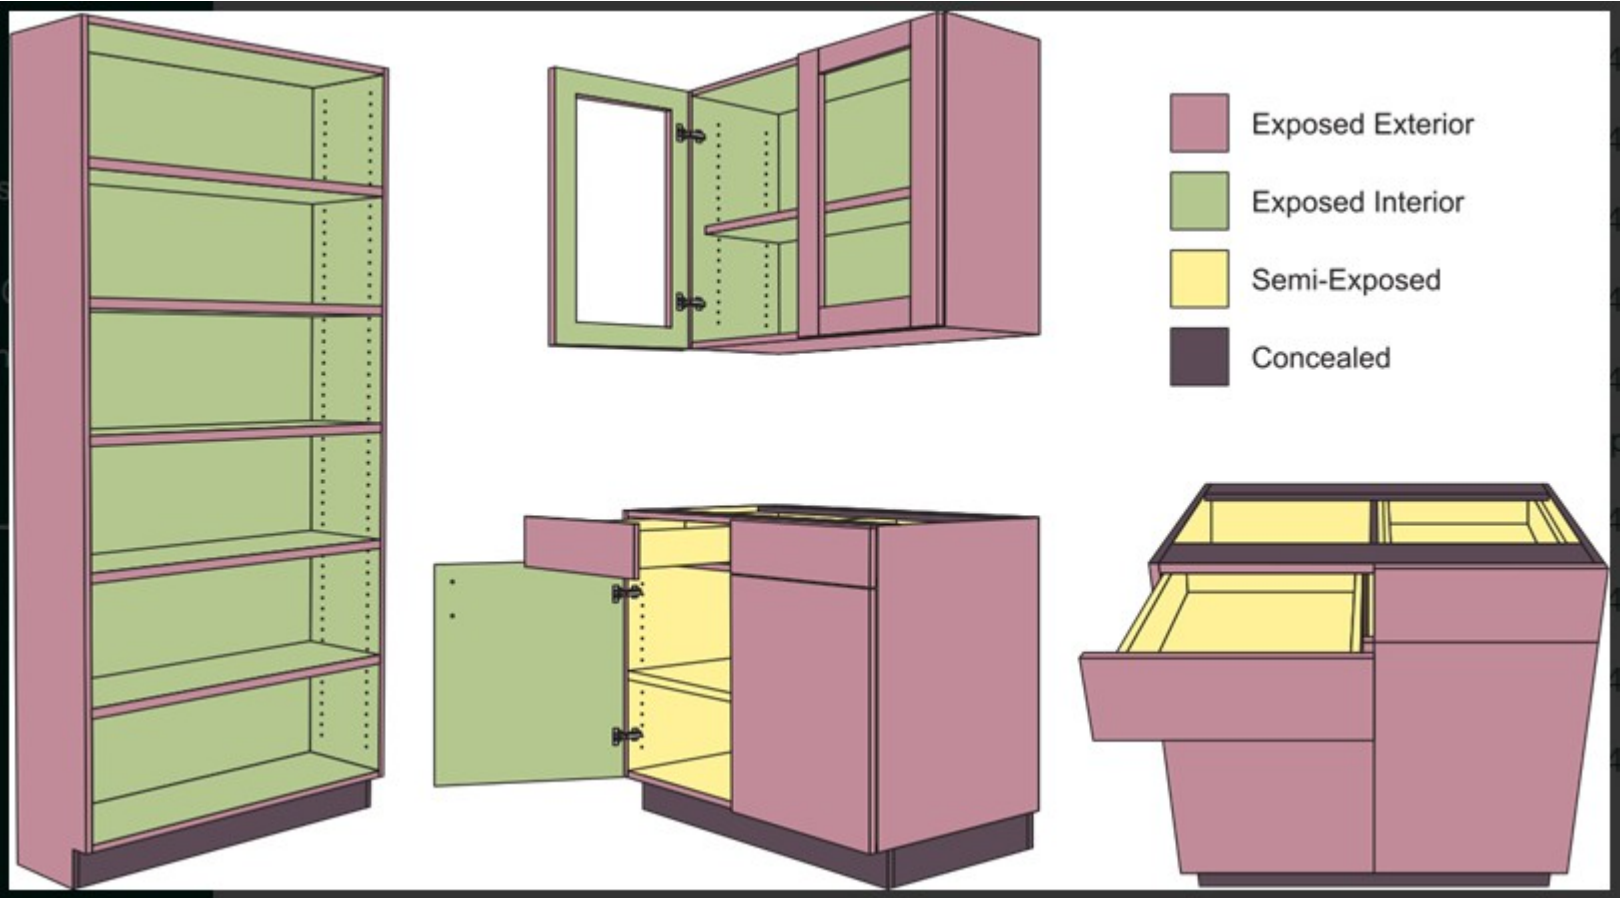

1.2.17 Terminology of casework **CONSTRUCTION TYPE** is delineated as:
1.2.17.1 **TYPE A** - Frameless construction where the front edge of the cabinet body components are edgebanded.

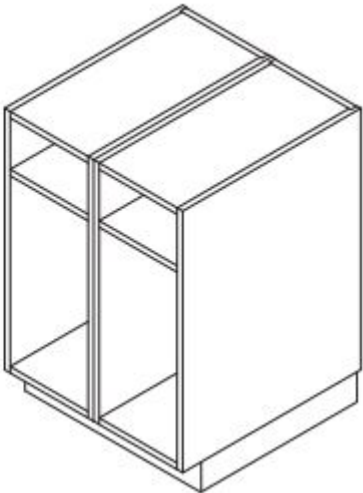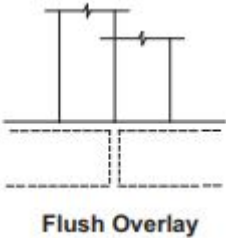

CRAFTSMAN WOODWORKS
ENGINEERING SERVICES


FAIR OAKS, CA 95628

DRAWN BY:
B. Chezem


2022-18 STENTO
44 RIDGE HILL FARM ROAD, WELLESLEY
TARCA CONSTRUCTION
07/18/25

Construction Type


Attachment Methods

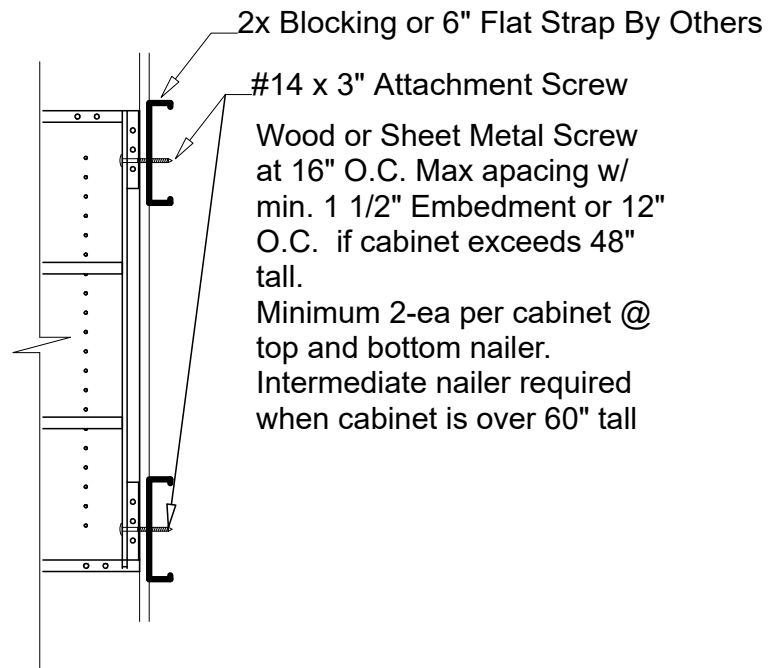


Upper Cabinet

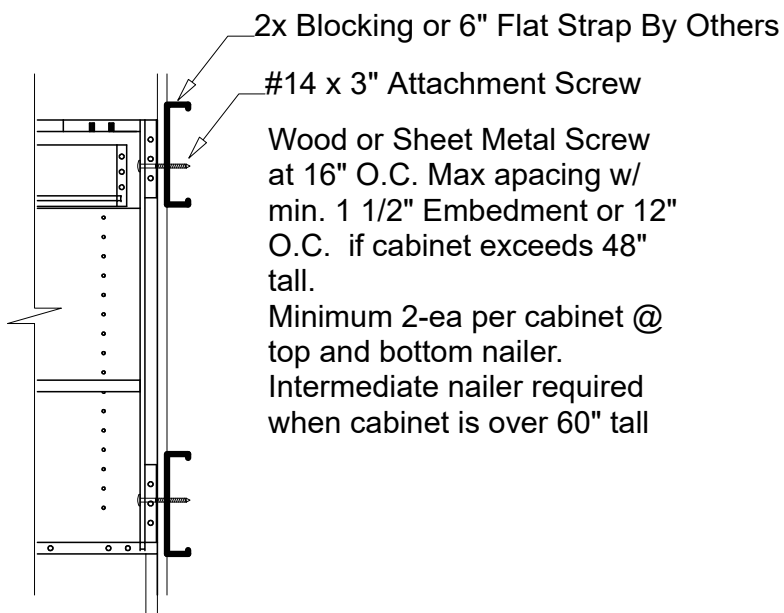

Base Cabinet

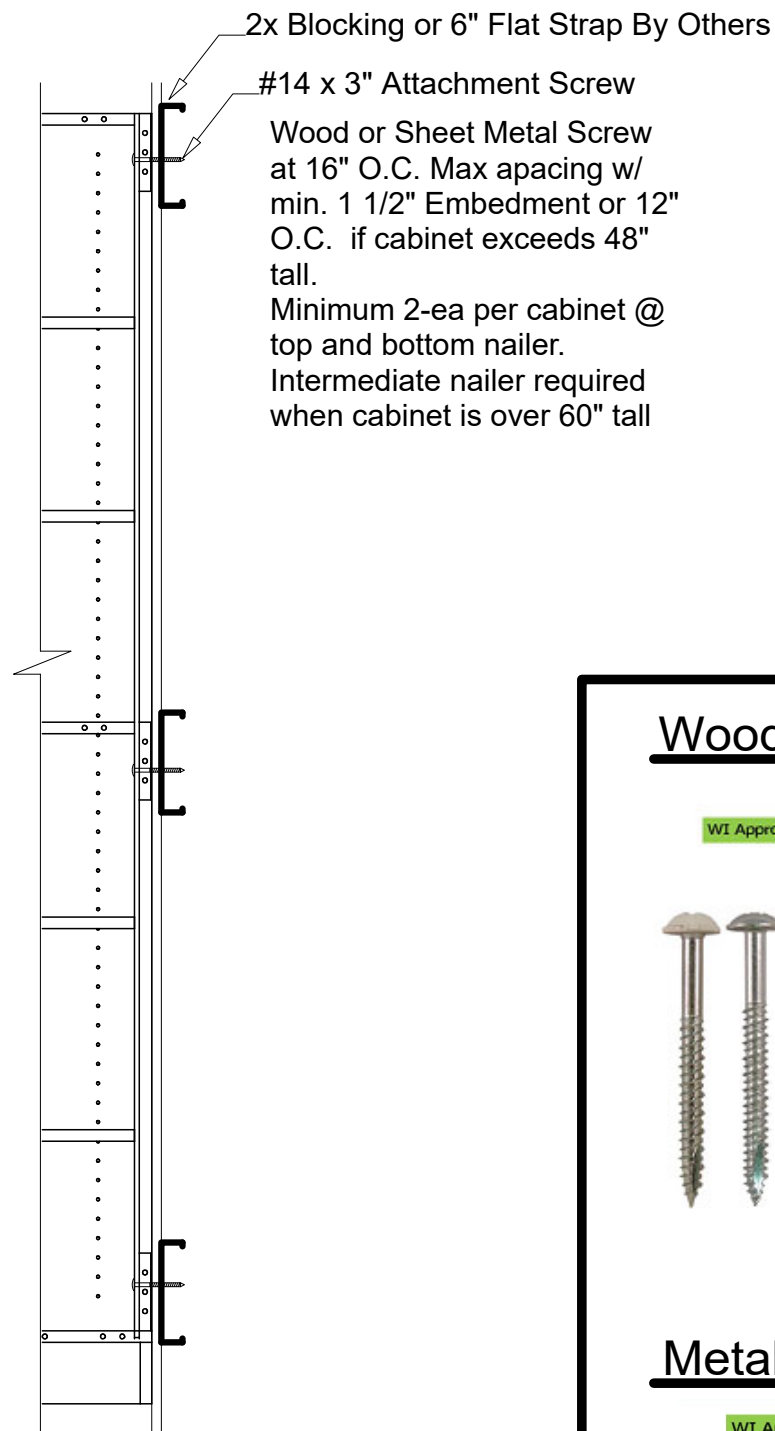

Tall Cabinet

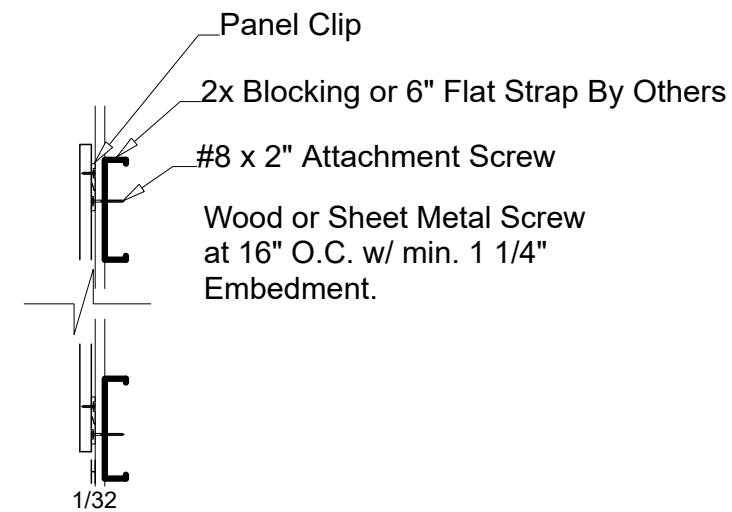

Paneling

Wood Screw



Self-piercing point for instant starting and quicker penetration. Double Auger point for faster stress-free driving. Combination Hi-Lo thread. Hi thread for wood, Lo thread for metal studs. Smooth shank for better draw down and tighter seal.



Thread Head Drive Coating		Quickcutter Round Washer #3 Phillips Zinc Type 17	Quickcutter Round Washer #3 Phillips White Type 17	Quickcutter Round Washer #3 Phillips Black Type 17			
Bulk Pack	Box	Item No.	List Box	Item No.	List c	Item No.	List c
#14 X 2-1/2"	15c	QS8214		QS11979		QS11981	
#14 X 3"	12c	QS8215		QS11980		QS11982	
#14 X 3-1/2"	10c	QS8216		---		---	
#14 X 4"	7c	QS8217		---		---	
Packaged	Box	Item No.	List Box				
#14 X 3"	100ea	QS9450		---		---	
#14 X 4"	50ea	QS9452		---		---	

Metal Screw



Self-drilling, #3 phillips, round washer head.

No.	Description	Box	List Box
OS11976	#14 x 3"	1M	



CRAFTSMAN WOODWORKS ENGINEERING SERVICES

FAIR OAKS, CA 95628

DRAWN BY:
B. Chezem

2022-18 STENTO
44 RIDGE HILL FARM ROAD, WELLESLEY
TARCA CONSTRUCTION
07/18/25

Typical Attachments